

Legend


- Airport Property Boundary
- Runway Strip
- Clearway
- RESA
- Future Passenger Terminal
- Future Apron Expansion
- Future Long Term Apron Reserve
- Future Fuel Farm
- ARFFS
- Future Airside Commercial Development
- Future Airside Commercial Development Rsv
- Future Airport and Airline Support
- Future Airport and Airline Support Reserve
- GSE Maintenance / Storage / Staging
- Future Cargo / Freight
- Future Cargo / Freight Reserve
- Future Retail Commercial Reserve
- Future Accomodation Reserve
- Future Public Car Park
- Future Long Term Public Car Park Reserve
- Future Rental Car Parking
- Future Northern Commercial Development Rsv
- Future Airport Maintenance Rsv
- Future Utilities Reserve
- Airport Commercial Reserve
- ARFFS Training Area
- FBO

**Busselton Margaret River Airport  
Master Plan**

Exhibit E-1  
2043 Airport Master Plan


Legend

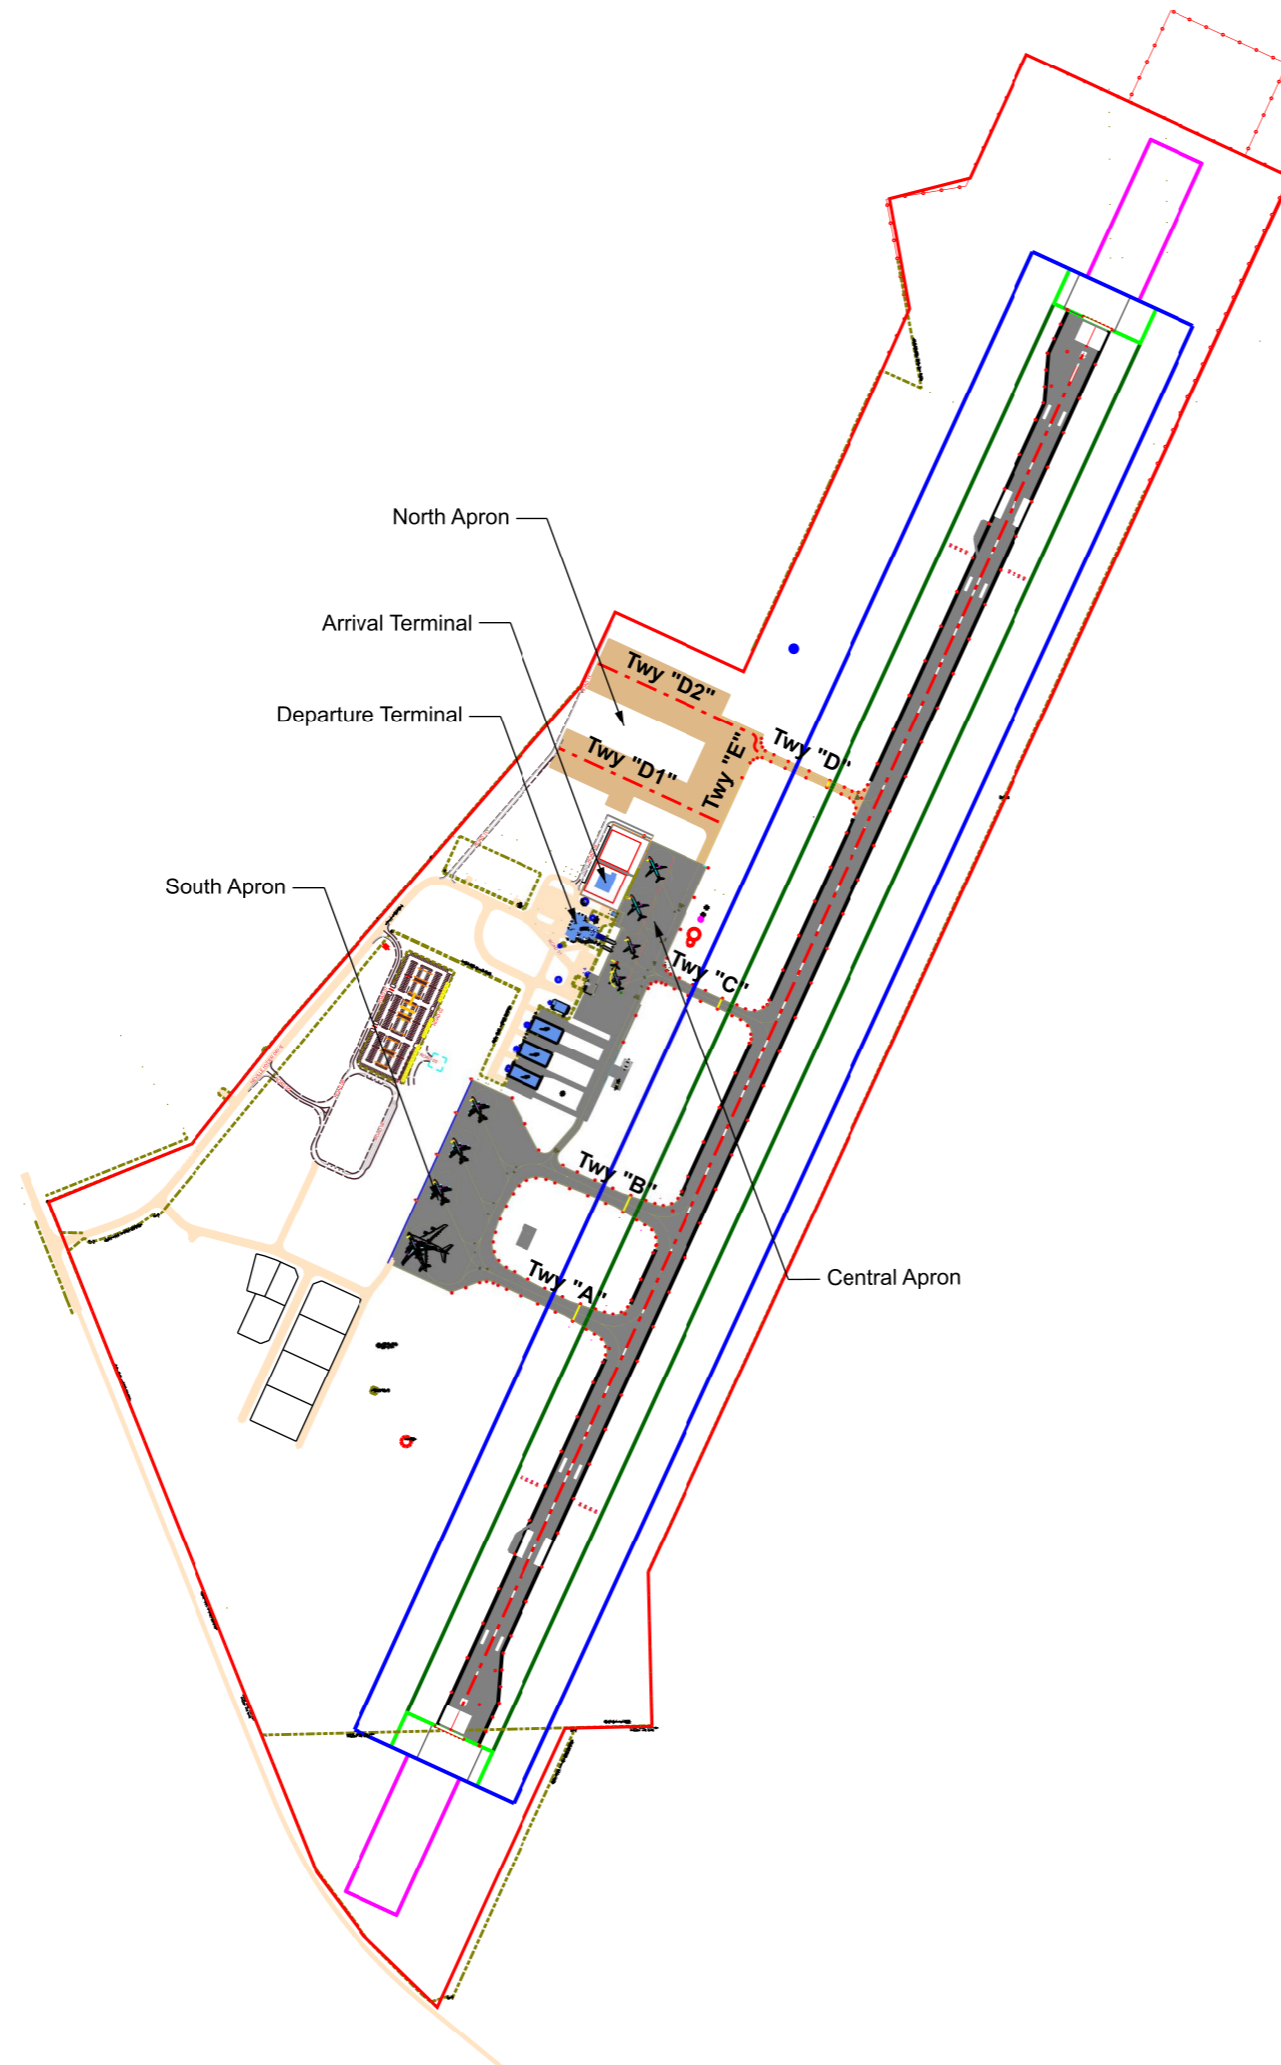
-  Airport Property Boundary
-  Runway Strip
-  Clearway
-  RESA




**Busseton Margaret River Airport  
Master Plan**

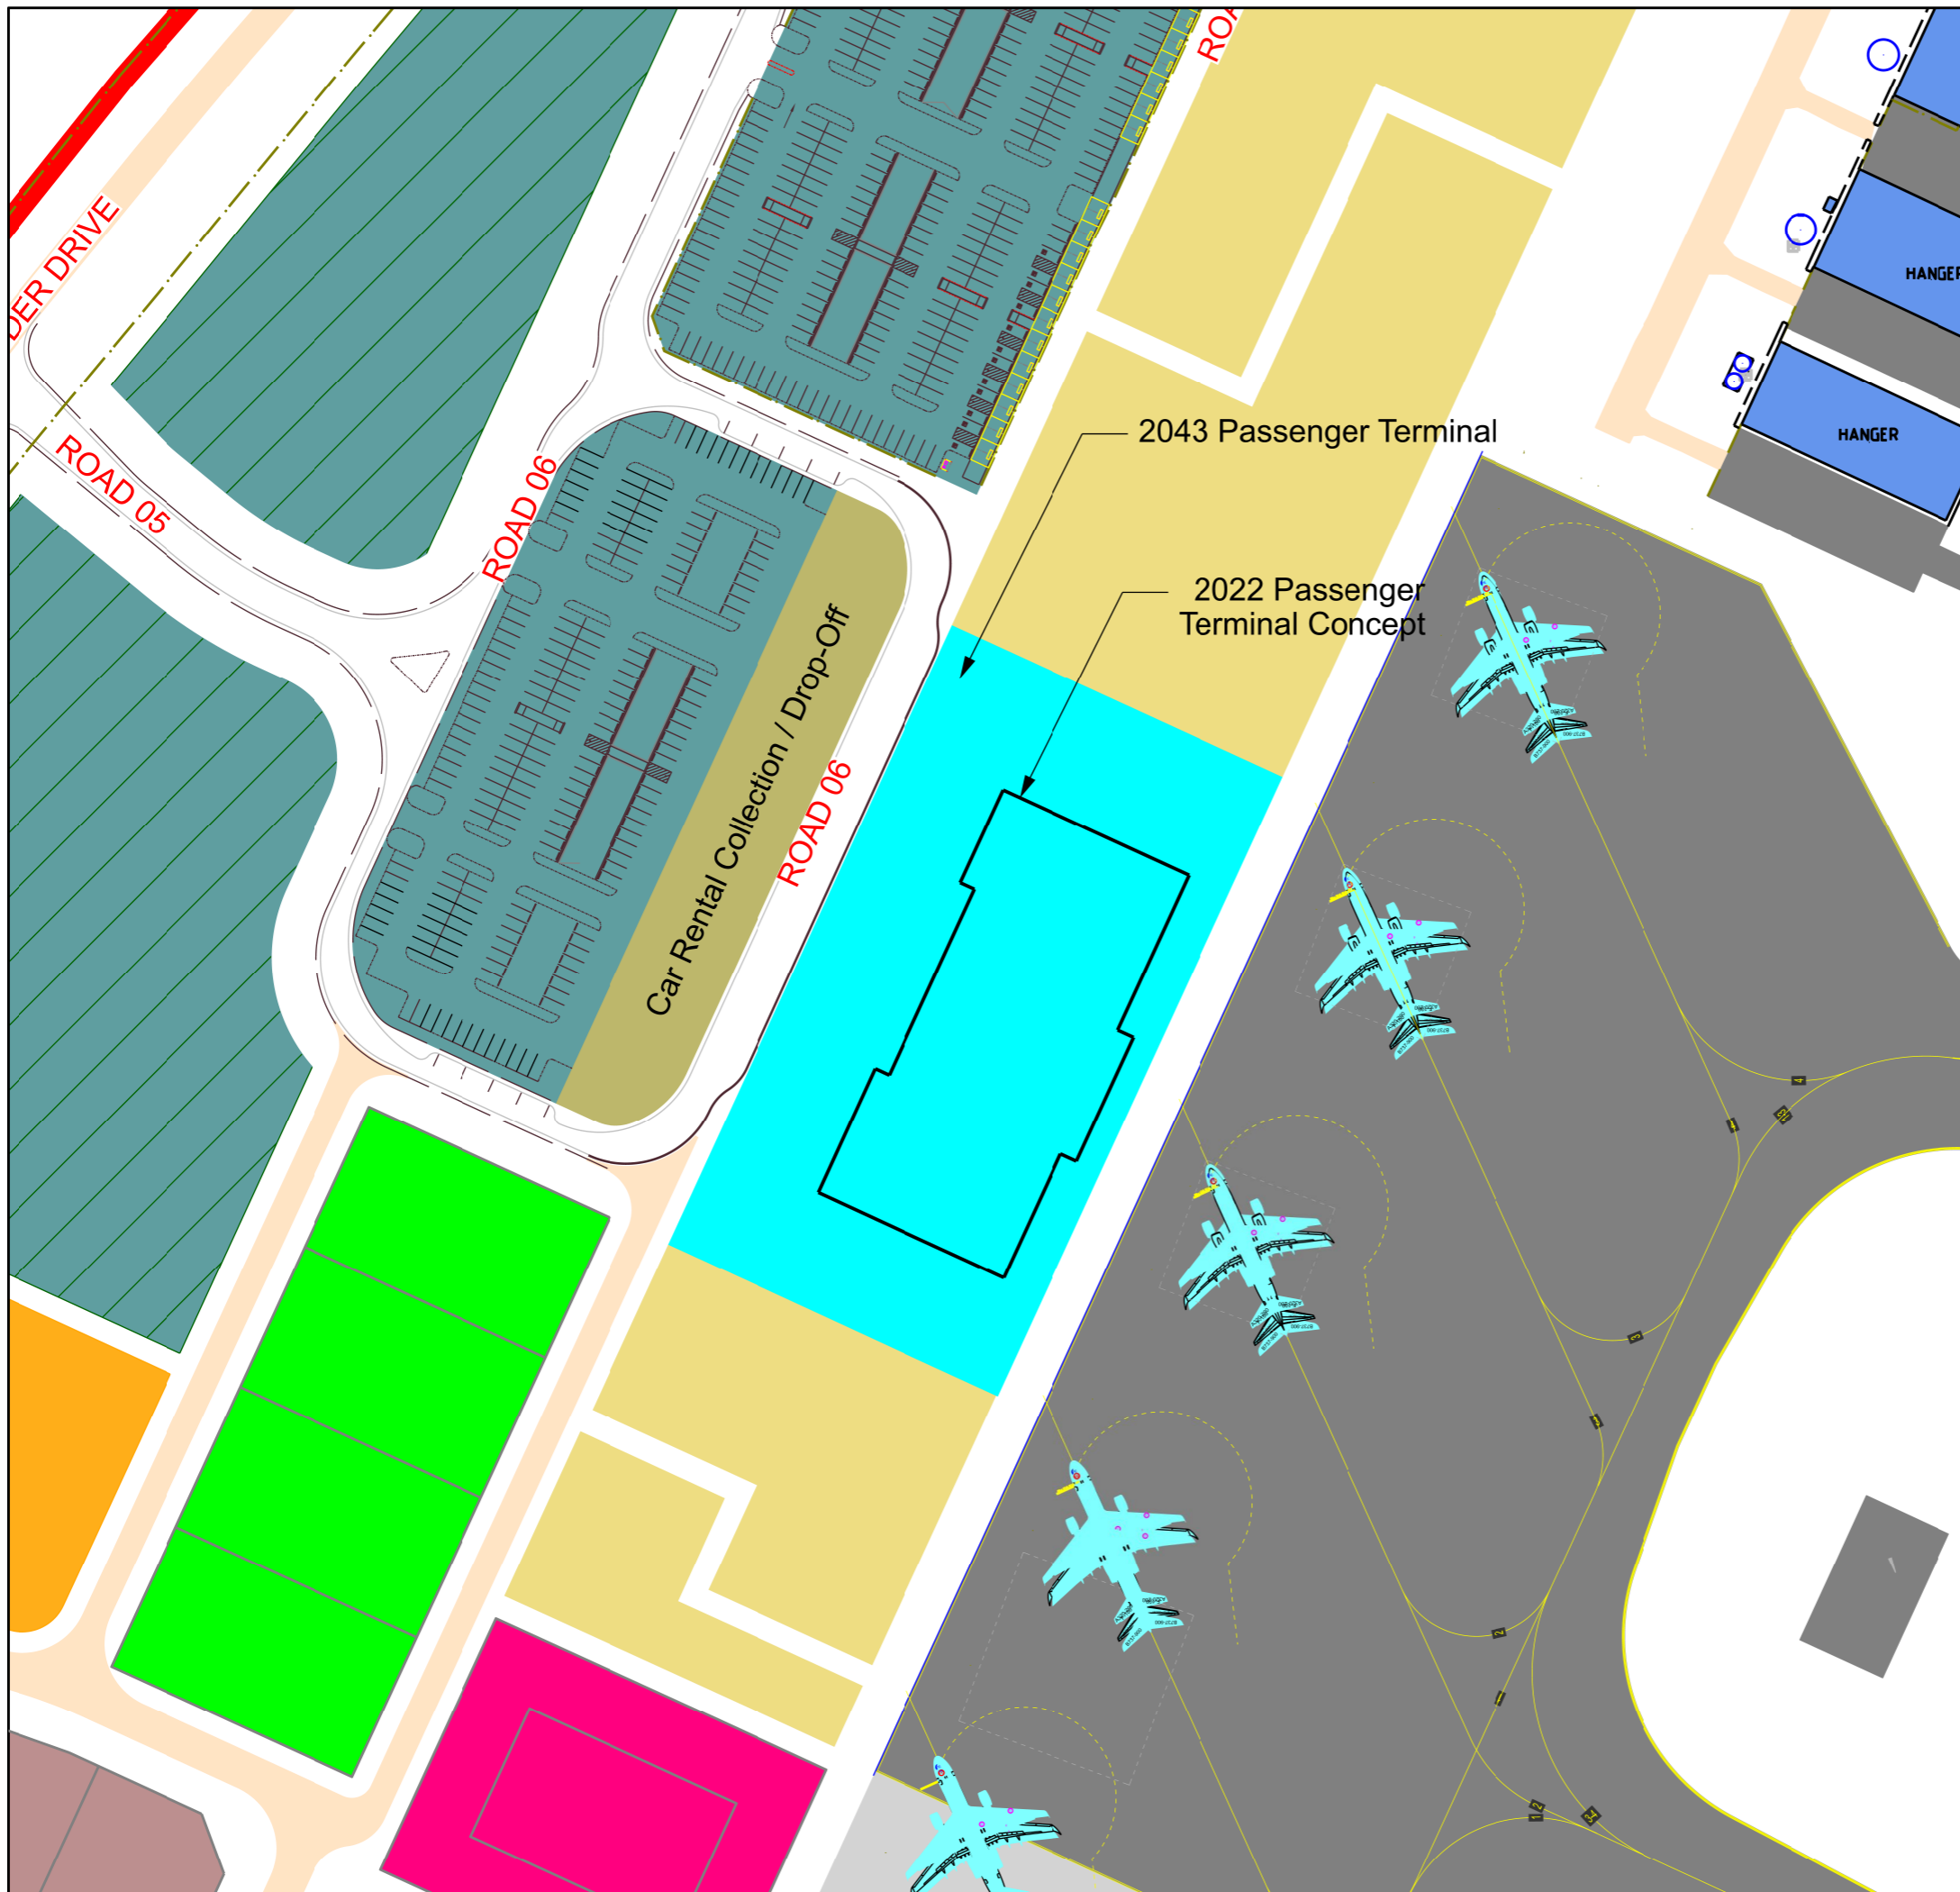Exhibit 4-1  
Existing  
Busseton Margaret River Airport






**BUSSELTON  
MARGARET RIVER  
Airport**



**three**  
CONSULTING



L · E · A · P · P


**Legend**

- Airport Property Boundary
- Future Passenger Terminal (11,718m<sup>2</sup>)
- Future Apron Expansion
- Future Fuel Farm
- Future Airport and Airline Support
- GSE Maintenance / Storage / Staging
- Future Retail Commercial
- Future Public Car Park
- Future Long Term Public Car Park Reserve
- Future Rental Car Parking

**Busselton Margaret River Airport  
Master Plan**

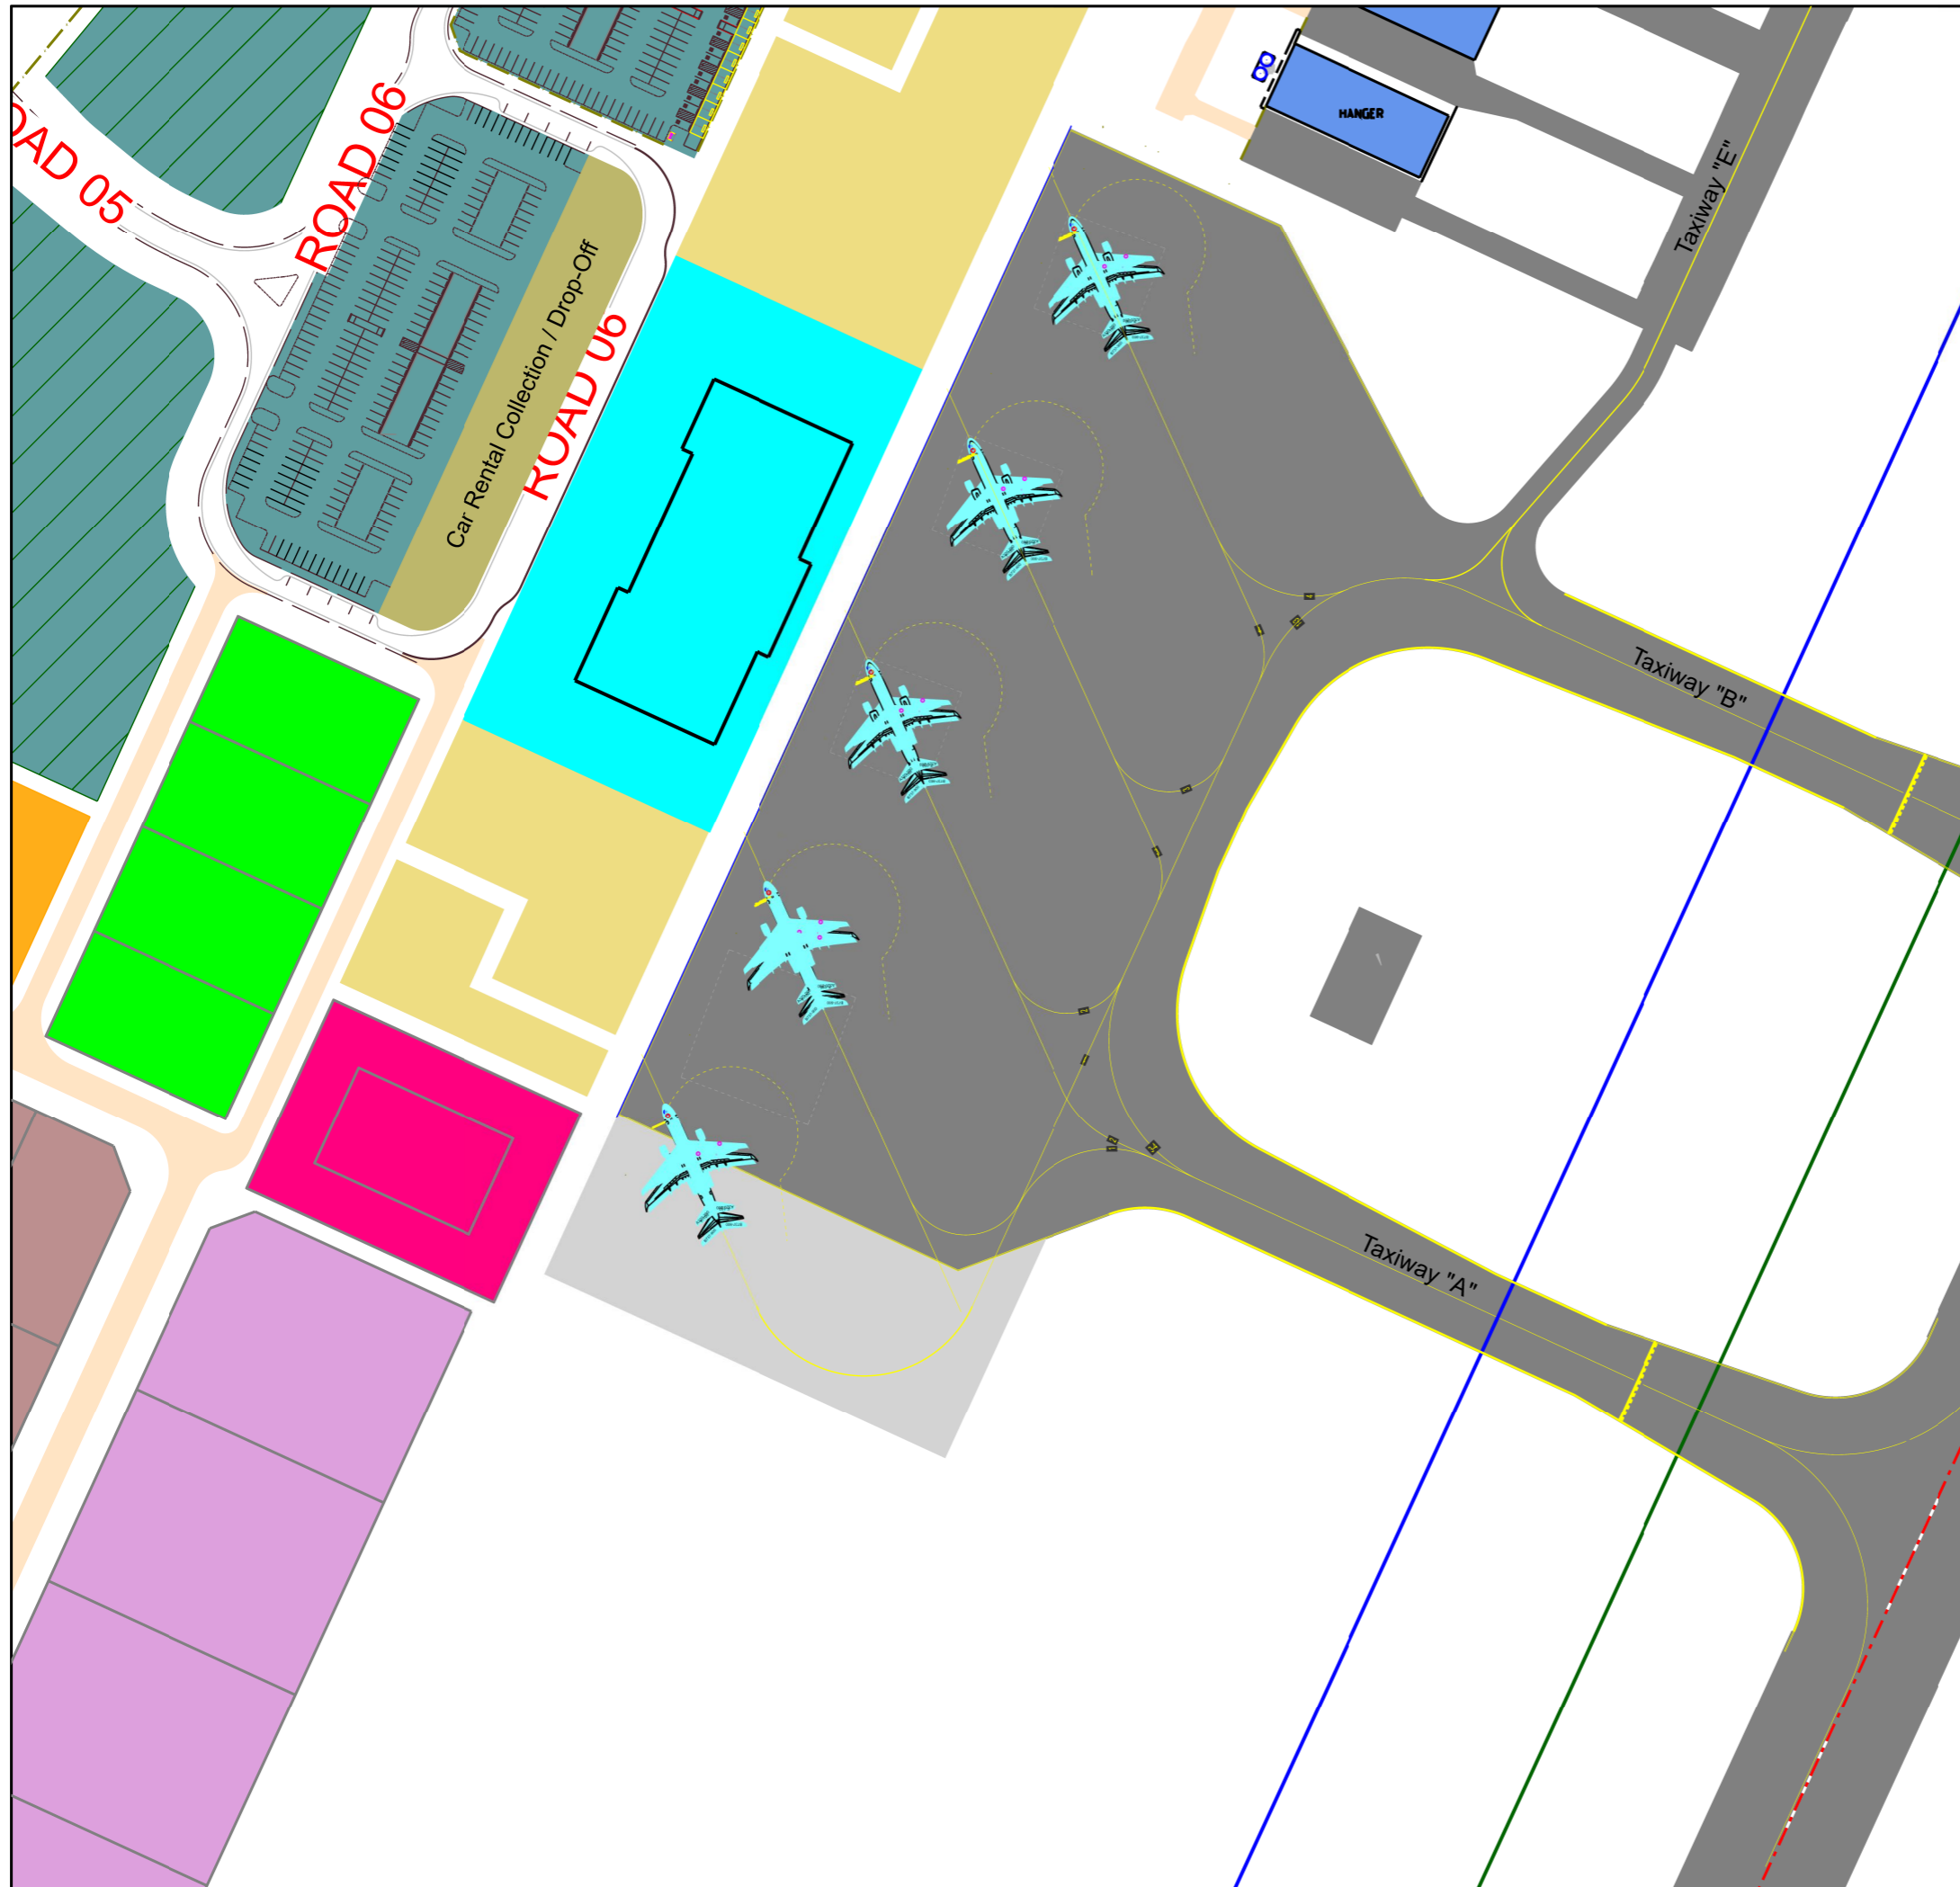Exhibit 8-1  
Passenger Terminal Precinct






Legend

- Proposed Terminal (11,718m<sup>2</sup>)
- Future Apron Expansion
- Future Fuel Farm
- Future Airside Commercial Development
- Future Airport and Airline Support
- GSE Maintenance / Storage / Staging
- Future Retail Commercial
- Future Public Car Park
- Future Long Term Public Car Park Reserve
- Future Rental Car Parking
- Future Cargo / Freight

**Busselton Margaret River Airport  
Master Plan**

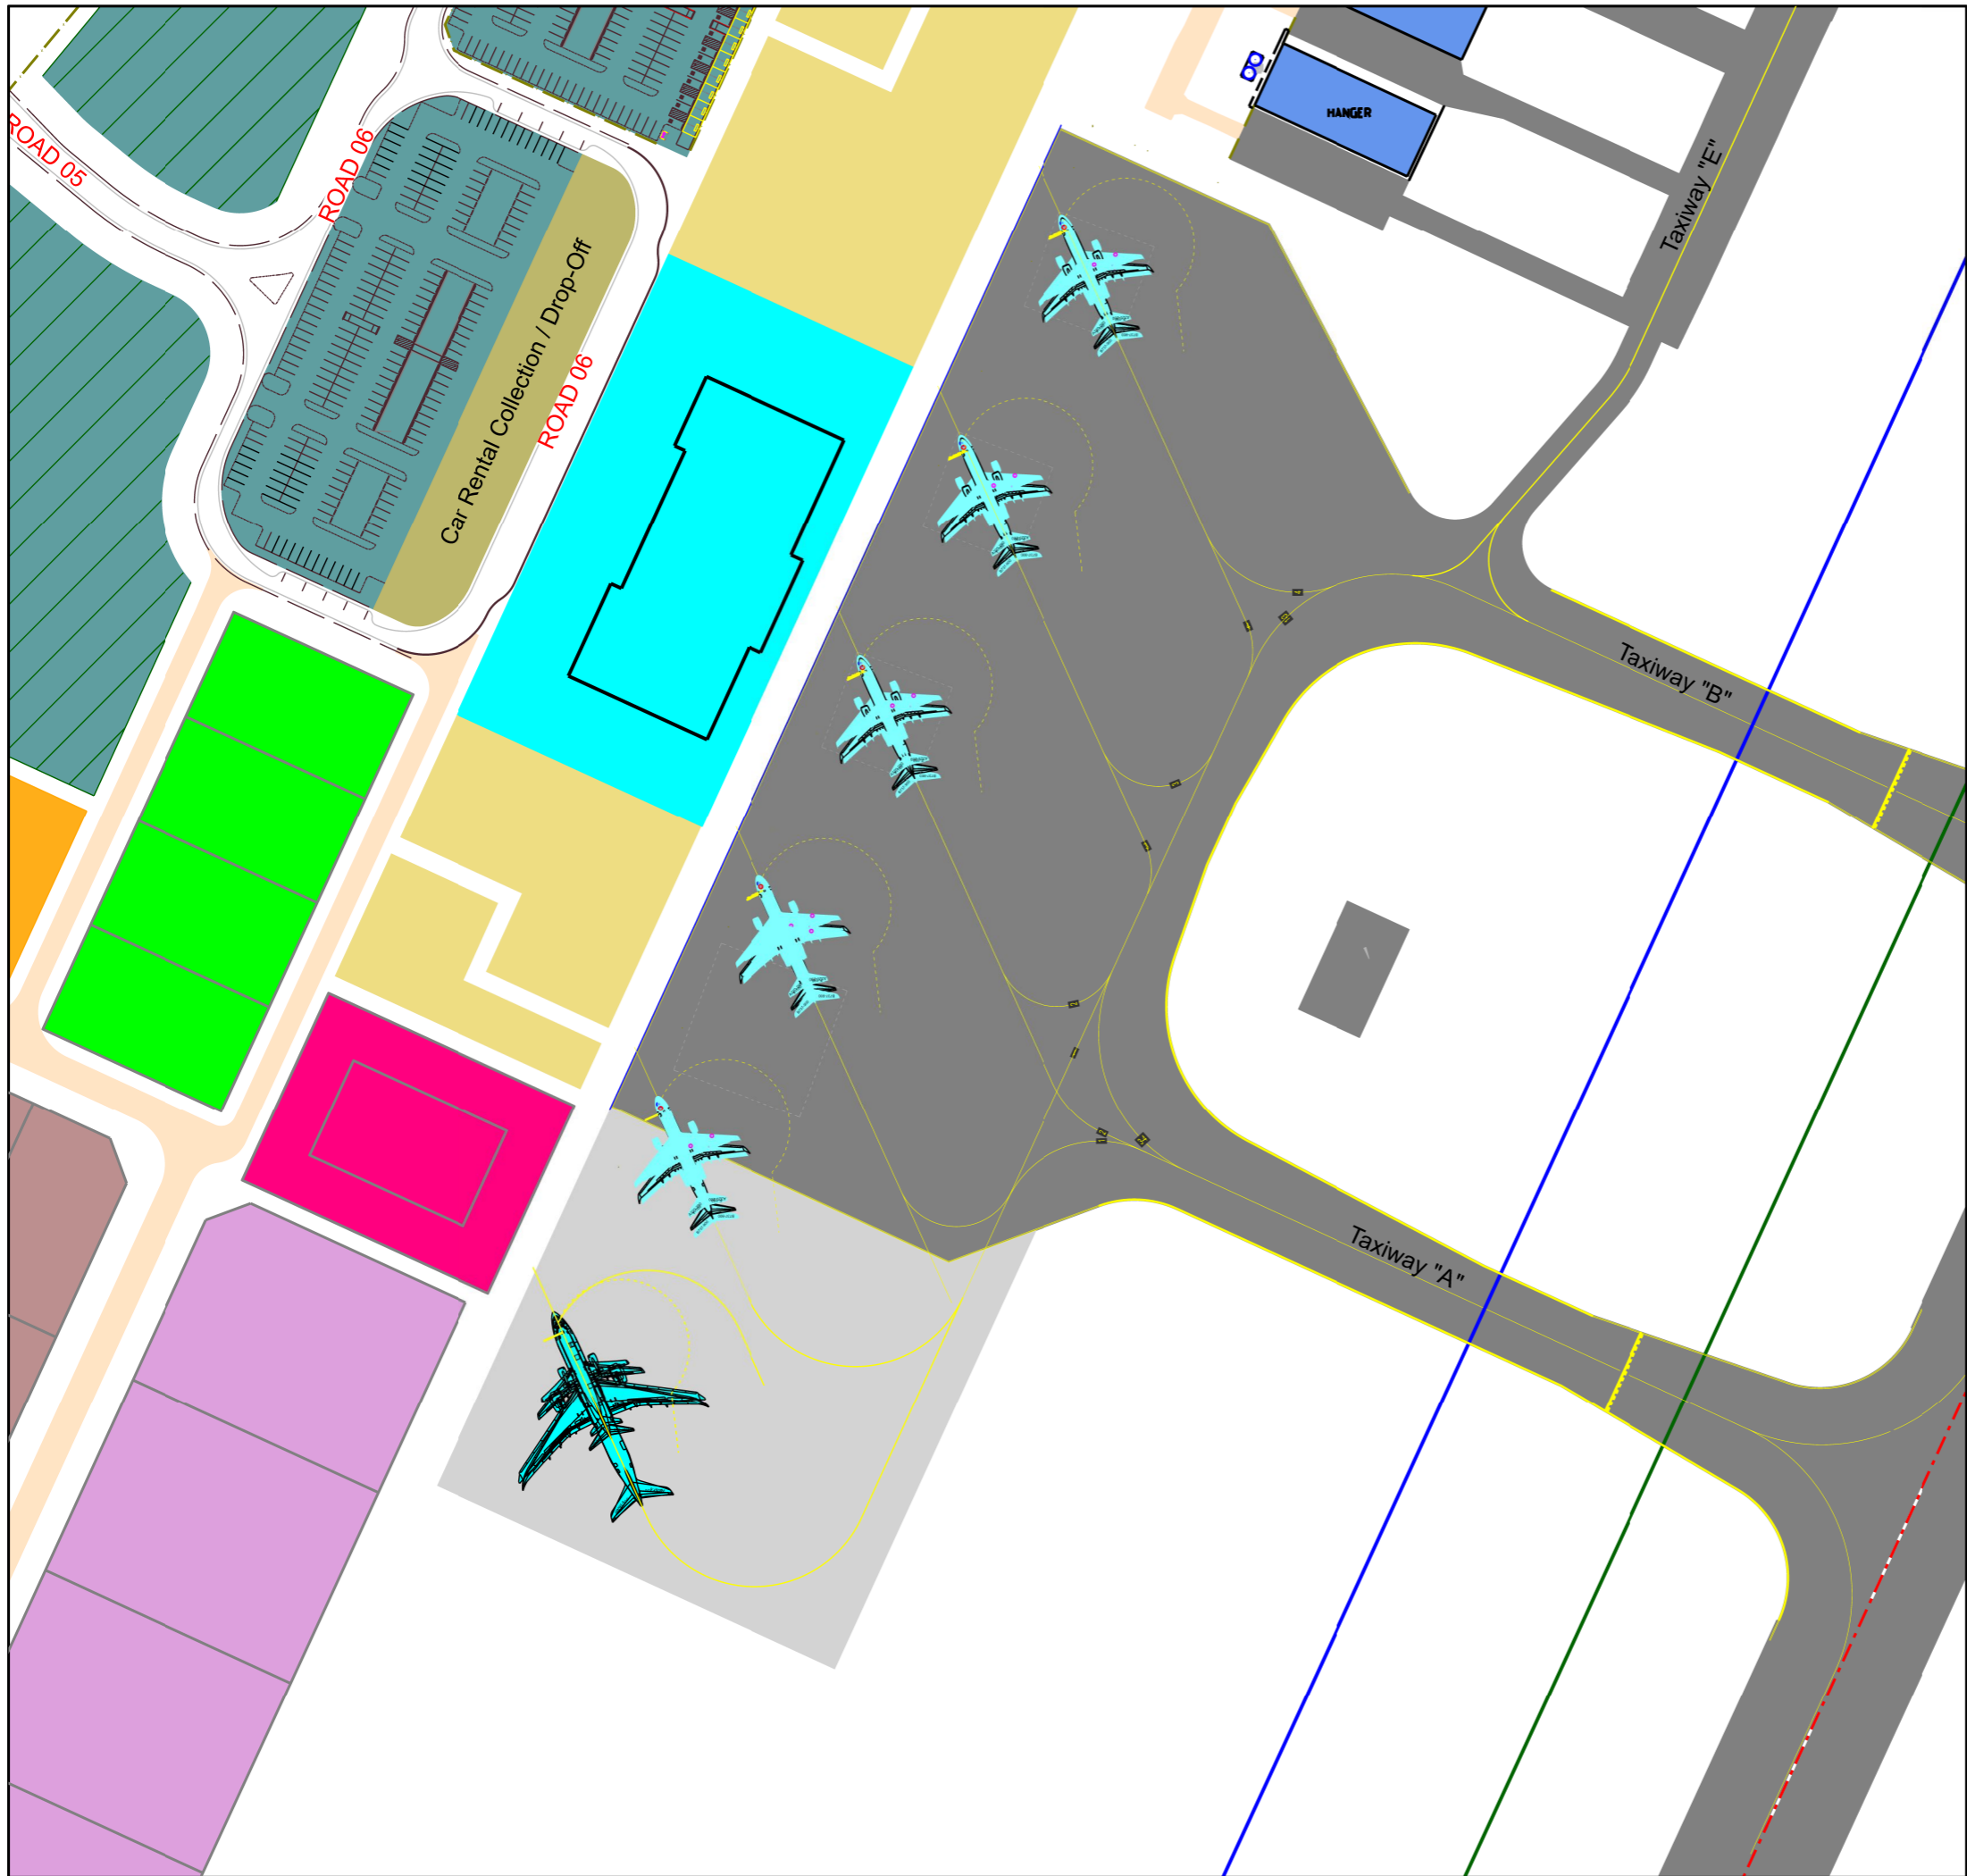Exhibit 8-2  
South Apron Expansion  
(5 Aircraft Stands)






Legend

- Proposed Terminal (11,718m<sup>2</sup>)
- Future Apron Expansion
- Future Fuel Farm
- Future Airside Commercial Development
- Future Airport and Airline Support
- GSE Maintenance / Storage / Staging
- Future Retail Commercial
- Future Public Car Park
- Future Long Term Public Car Park Reserve
- Future Rental Car Parking
- Future Cargo / Freight

**Busselton Margaret River Airport  
Master Plan**

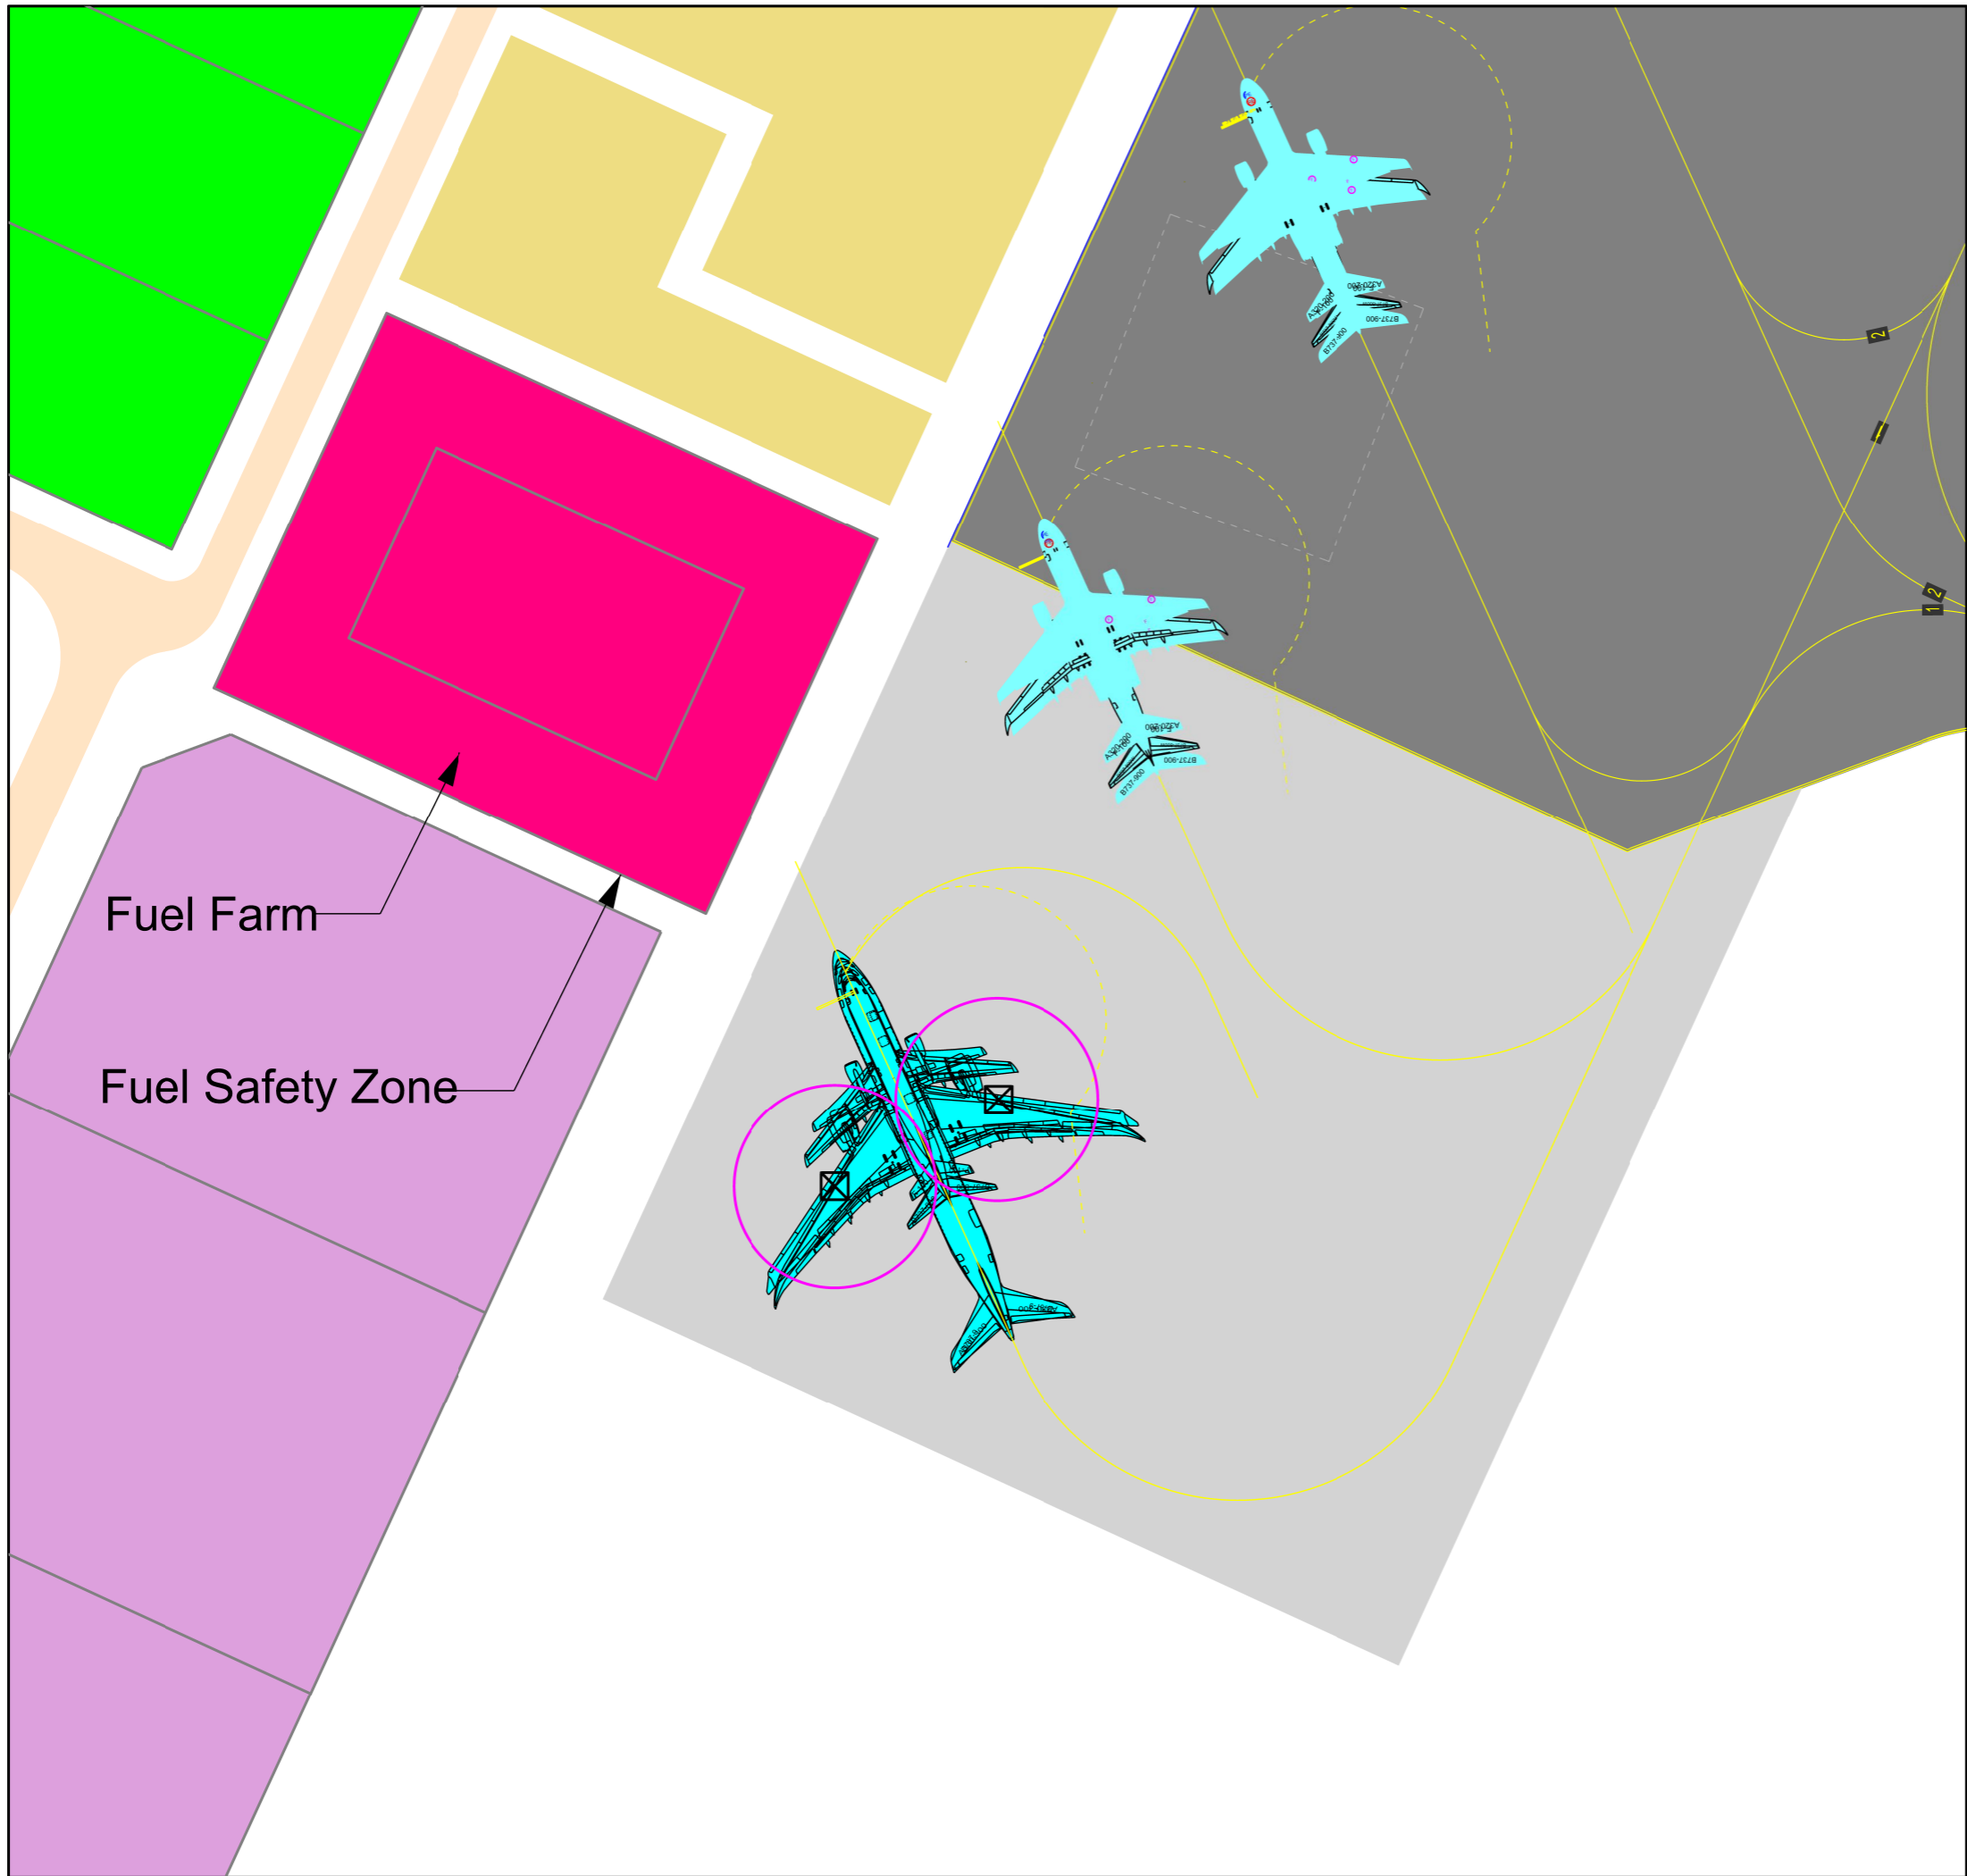Exhibit 8-3  
South Apron Expansion  
(6 Aircraft Stands)



Fuel Farm

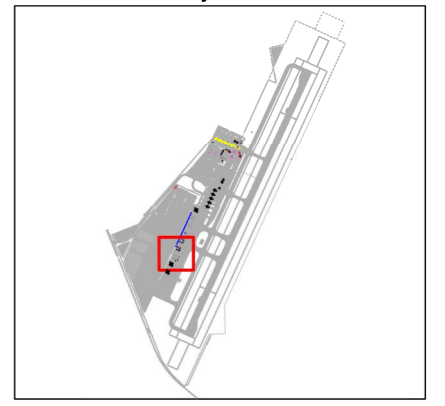
Fuel Safety Zone



Legend

- Future Apron Expansion
- Future Fuel Farm
- Future Airport and Airline Support
- GSE Maintenance / Storage / Staging
- Future Cargo / Freight
- Fuel Hydrant Reach
- Fuel Hydrant

Key Plan



**Busselton Margaret River Airport  
Master Plan**


Exhibit 8-4  
Fuel Hydrant and  
New Fuel Storage



Legend

- Proposed Terminal (11,718m<sup>2</sup>)
- Future Fuel Farm
- Future Airside Commercial Development
- Future Airport and Airline Support
- GSE Maintenance / Storage / Staging
- Future Retail Commercial
- Future Public Car Park
- Future Long Term Public Car Park Reserve
- Future Rental Car Parking

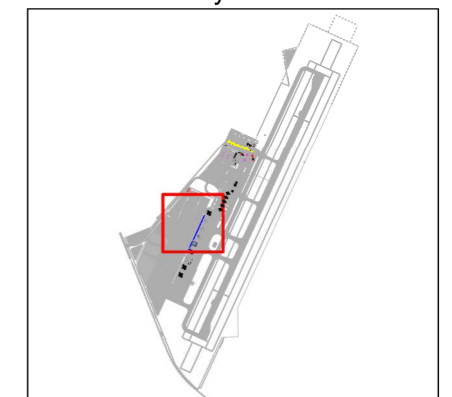Key Plan



**Busseton Margaret River Airport  
Master Plan**

Exhibit 8-6  
GSE Storage

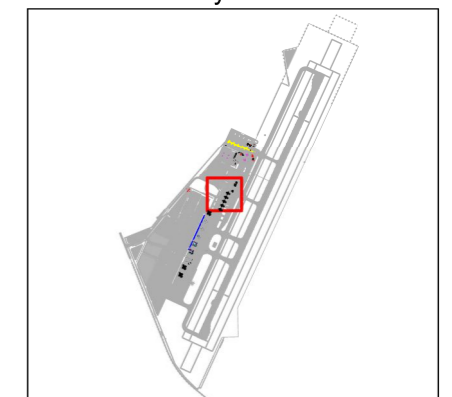




Legend

- Future Cargo / Freight
- Future Rental Car Parking

Key Plan



**Busselton Margaret River Airport  
Master Plan**


Exhibit 8-11  
Air Freight - Option 1



Legend

- Future Apron Expansion
- Future Fuel Farm
- Future Airside Commercial Development
- Future Airport and Airline Support
- GSE Maintenance / Storage / Staging
- Future Cargo / Freight
- Future Retail Commercial
- Future Utilities
- Future Airport Commercial

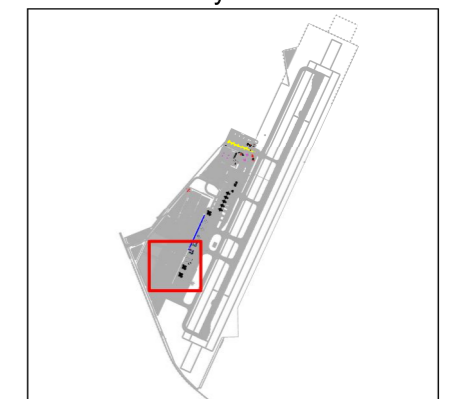Key Plan



**Busseton Margaret River Airport  
Master Plan**


Exhibit 8-12  
Air Freight - Option 2



Legend

- Future Passenger Terminal
- Future Apron Expansion
- Future Fuel Farm
- Future Airside Commercial Development
- Future Airport and Airline Support
- GSE Maintenance / Storage / Staging
- Future Cargo / Freight
- Future Retail Commercial
- Future Long Term Public Car Park Reserve
- Future Rental Car Parking
- Airport Commercial

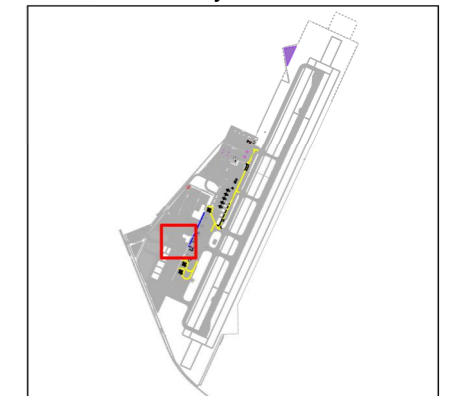
Key Plan



**Busselton Margaret River Airport  
Master Plan**

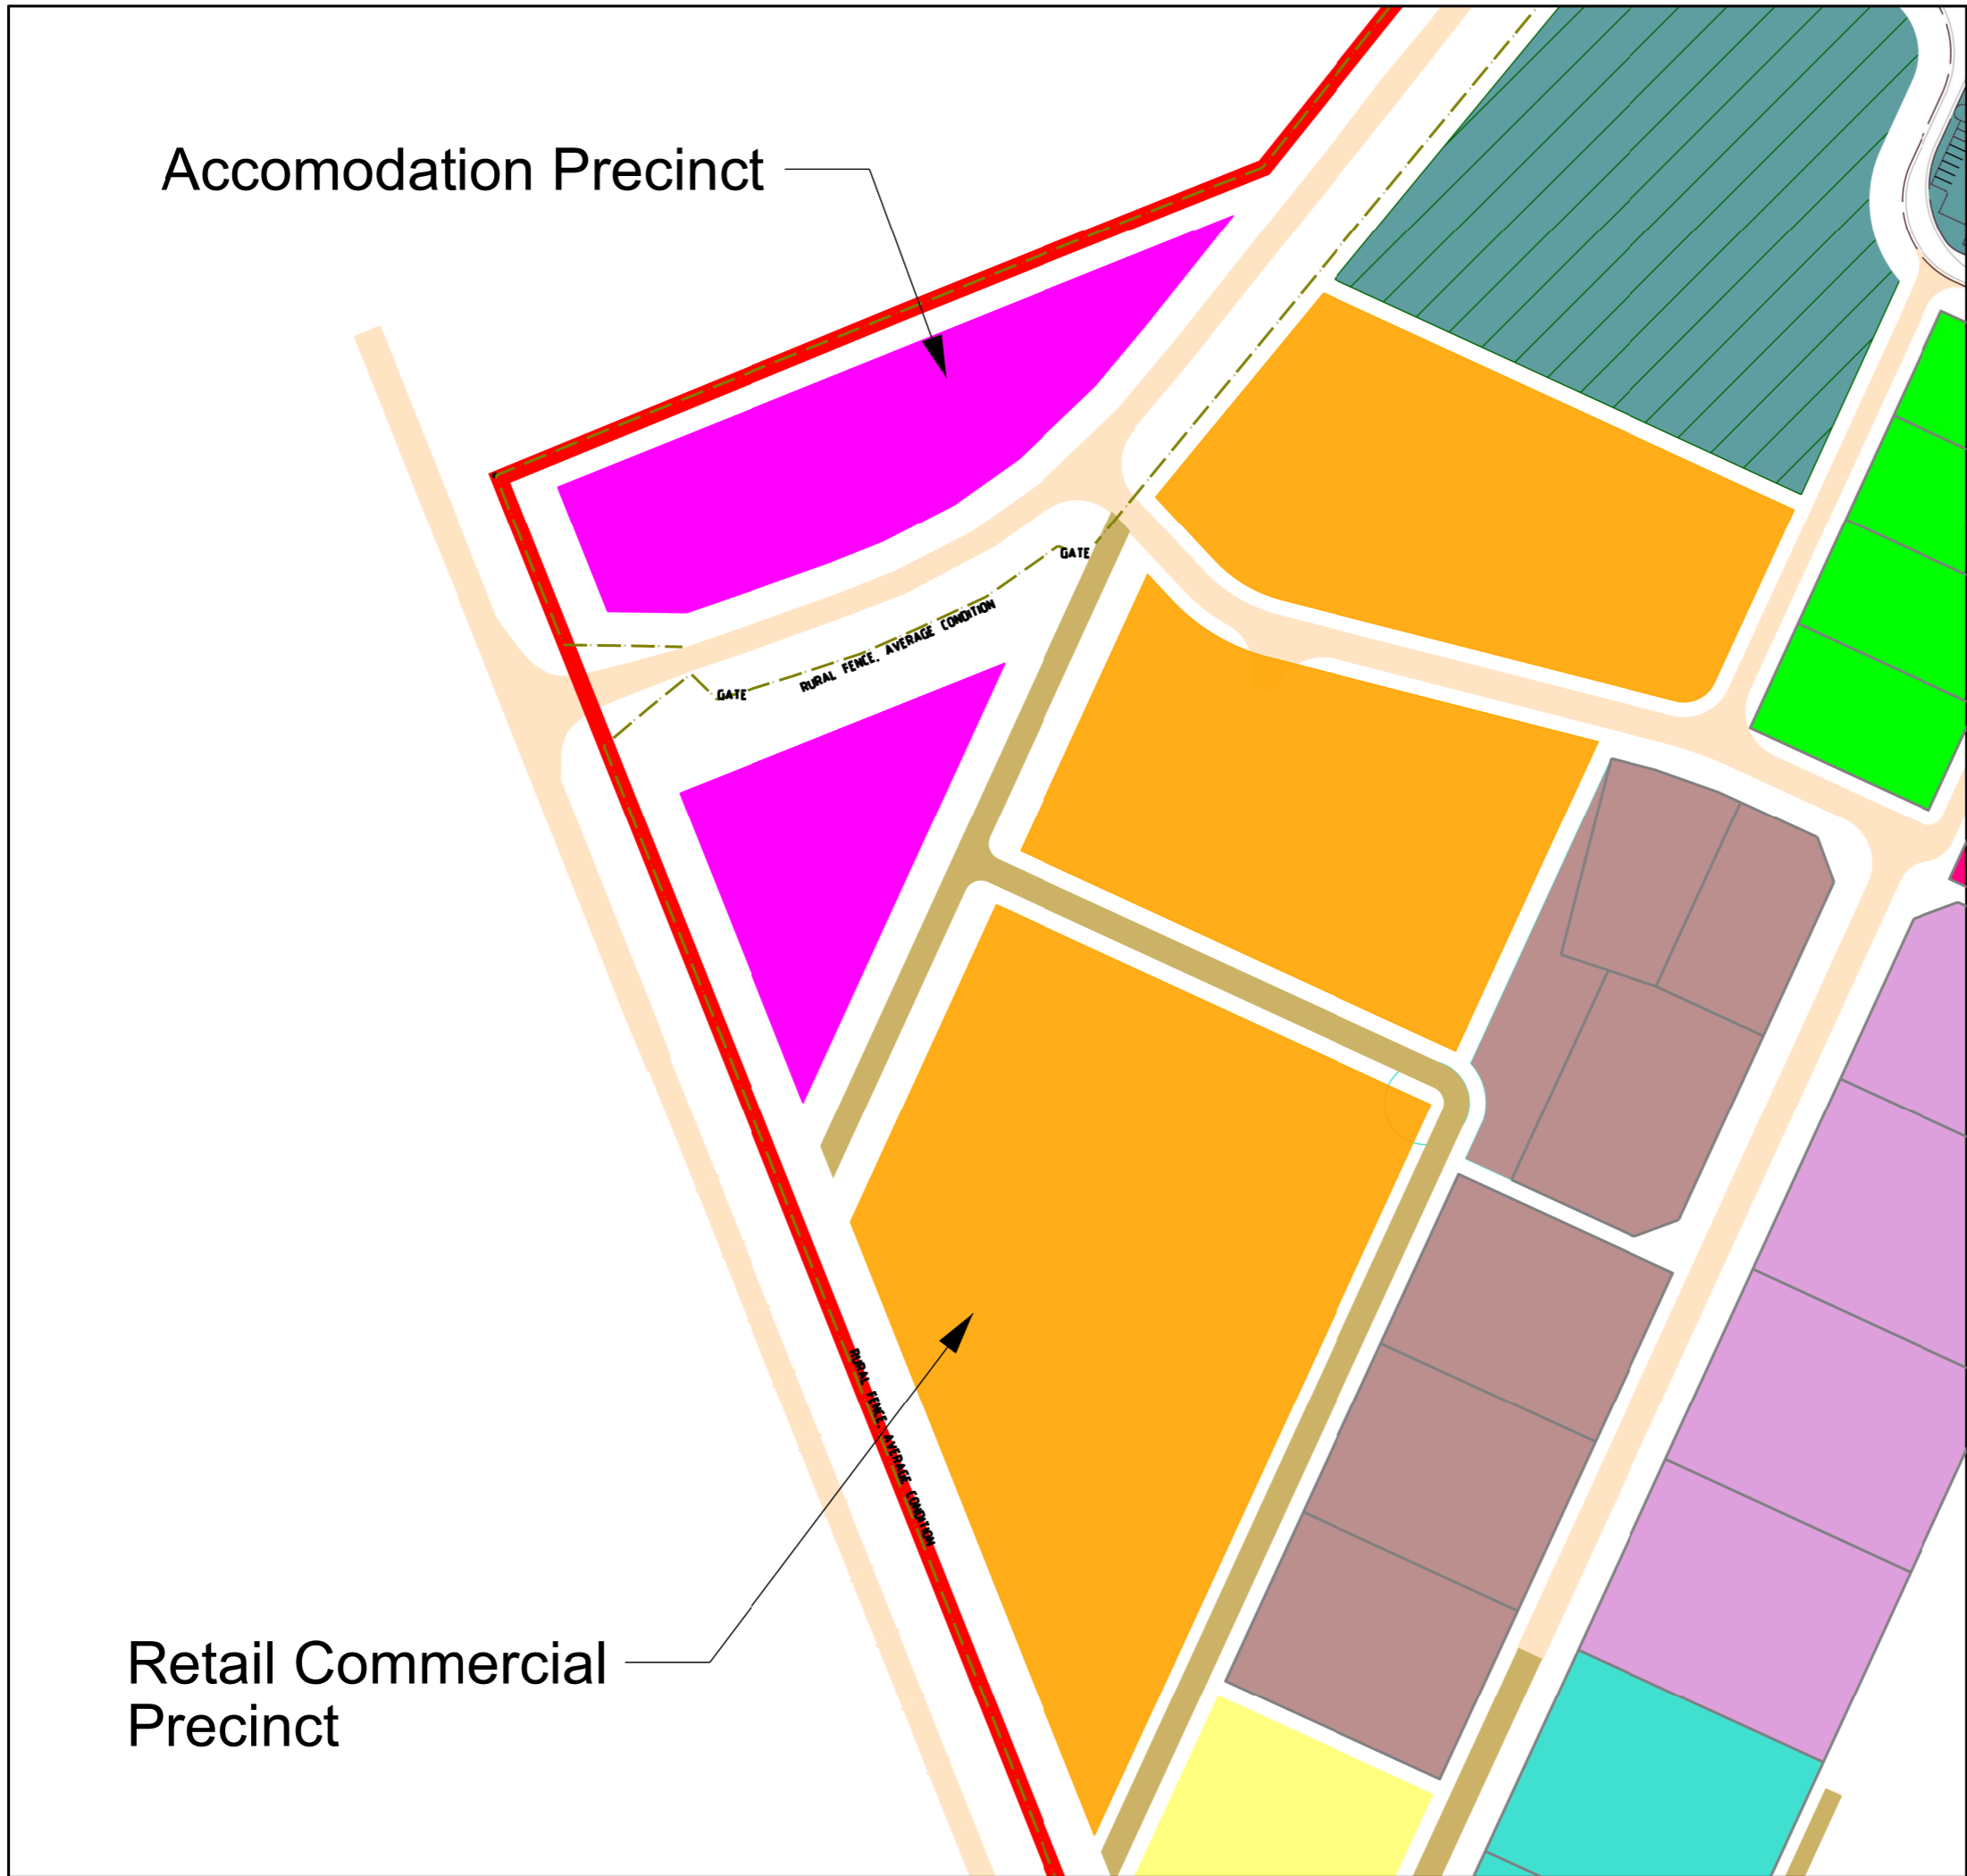Exhibit 8-15  
Airport and Airline Support Precinct






BUSSELTON  
MARGARET RIVER  
**Airport**



Legend


-  Airport Property Boundary
-  Future Passenger Terminal
-  Future Airside Commercial Development
-  Future Airport and Airline Support
-  Future Cargo / Freight
-  Future Retail Commercial
-  Future Accomodation
-  Future Long Term Public Car Park Reserve
-  Future Utilities
-  Airport Commercial

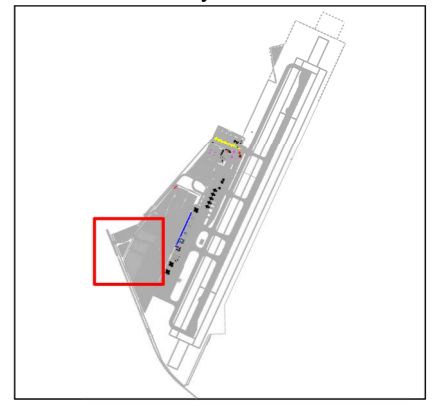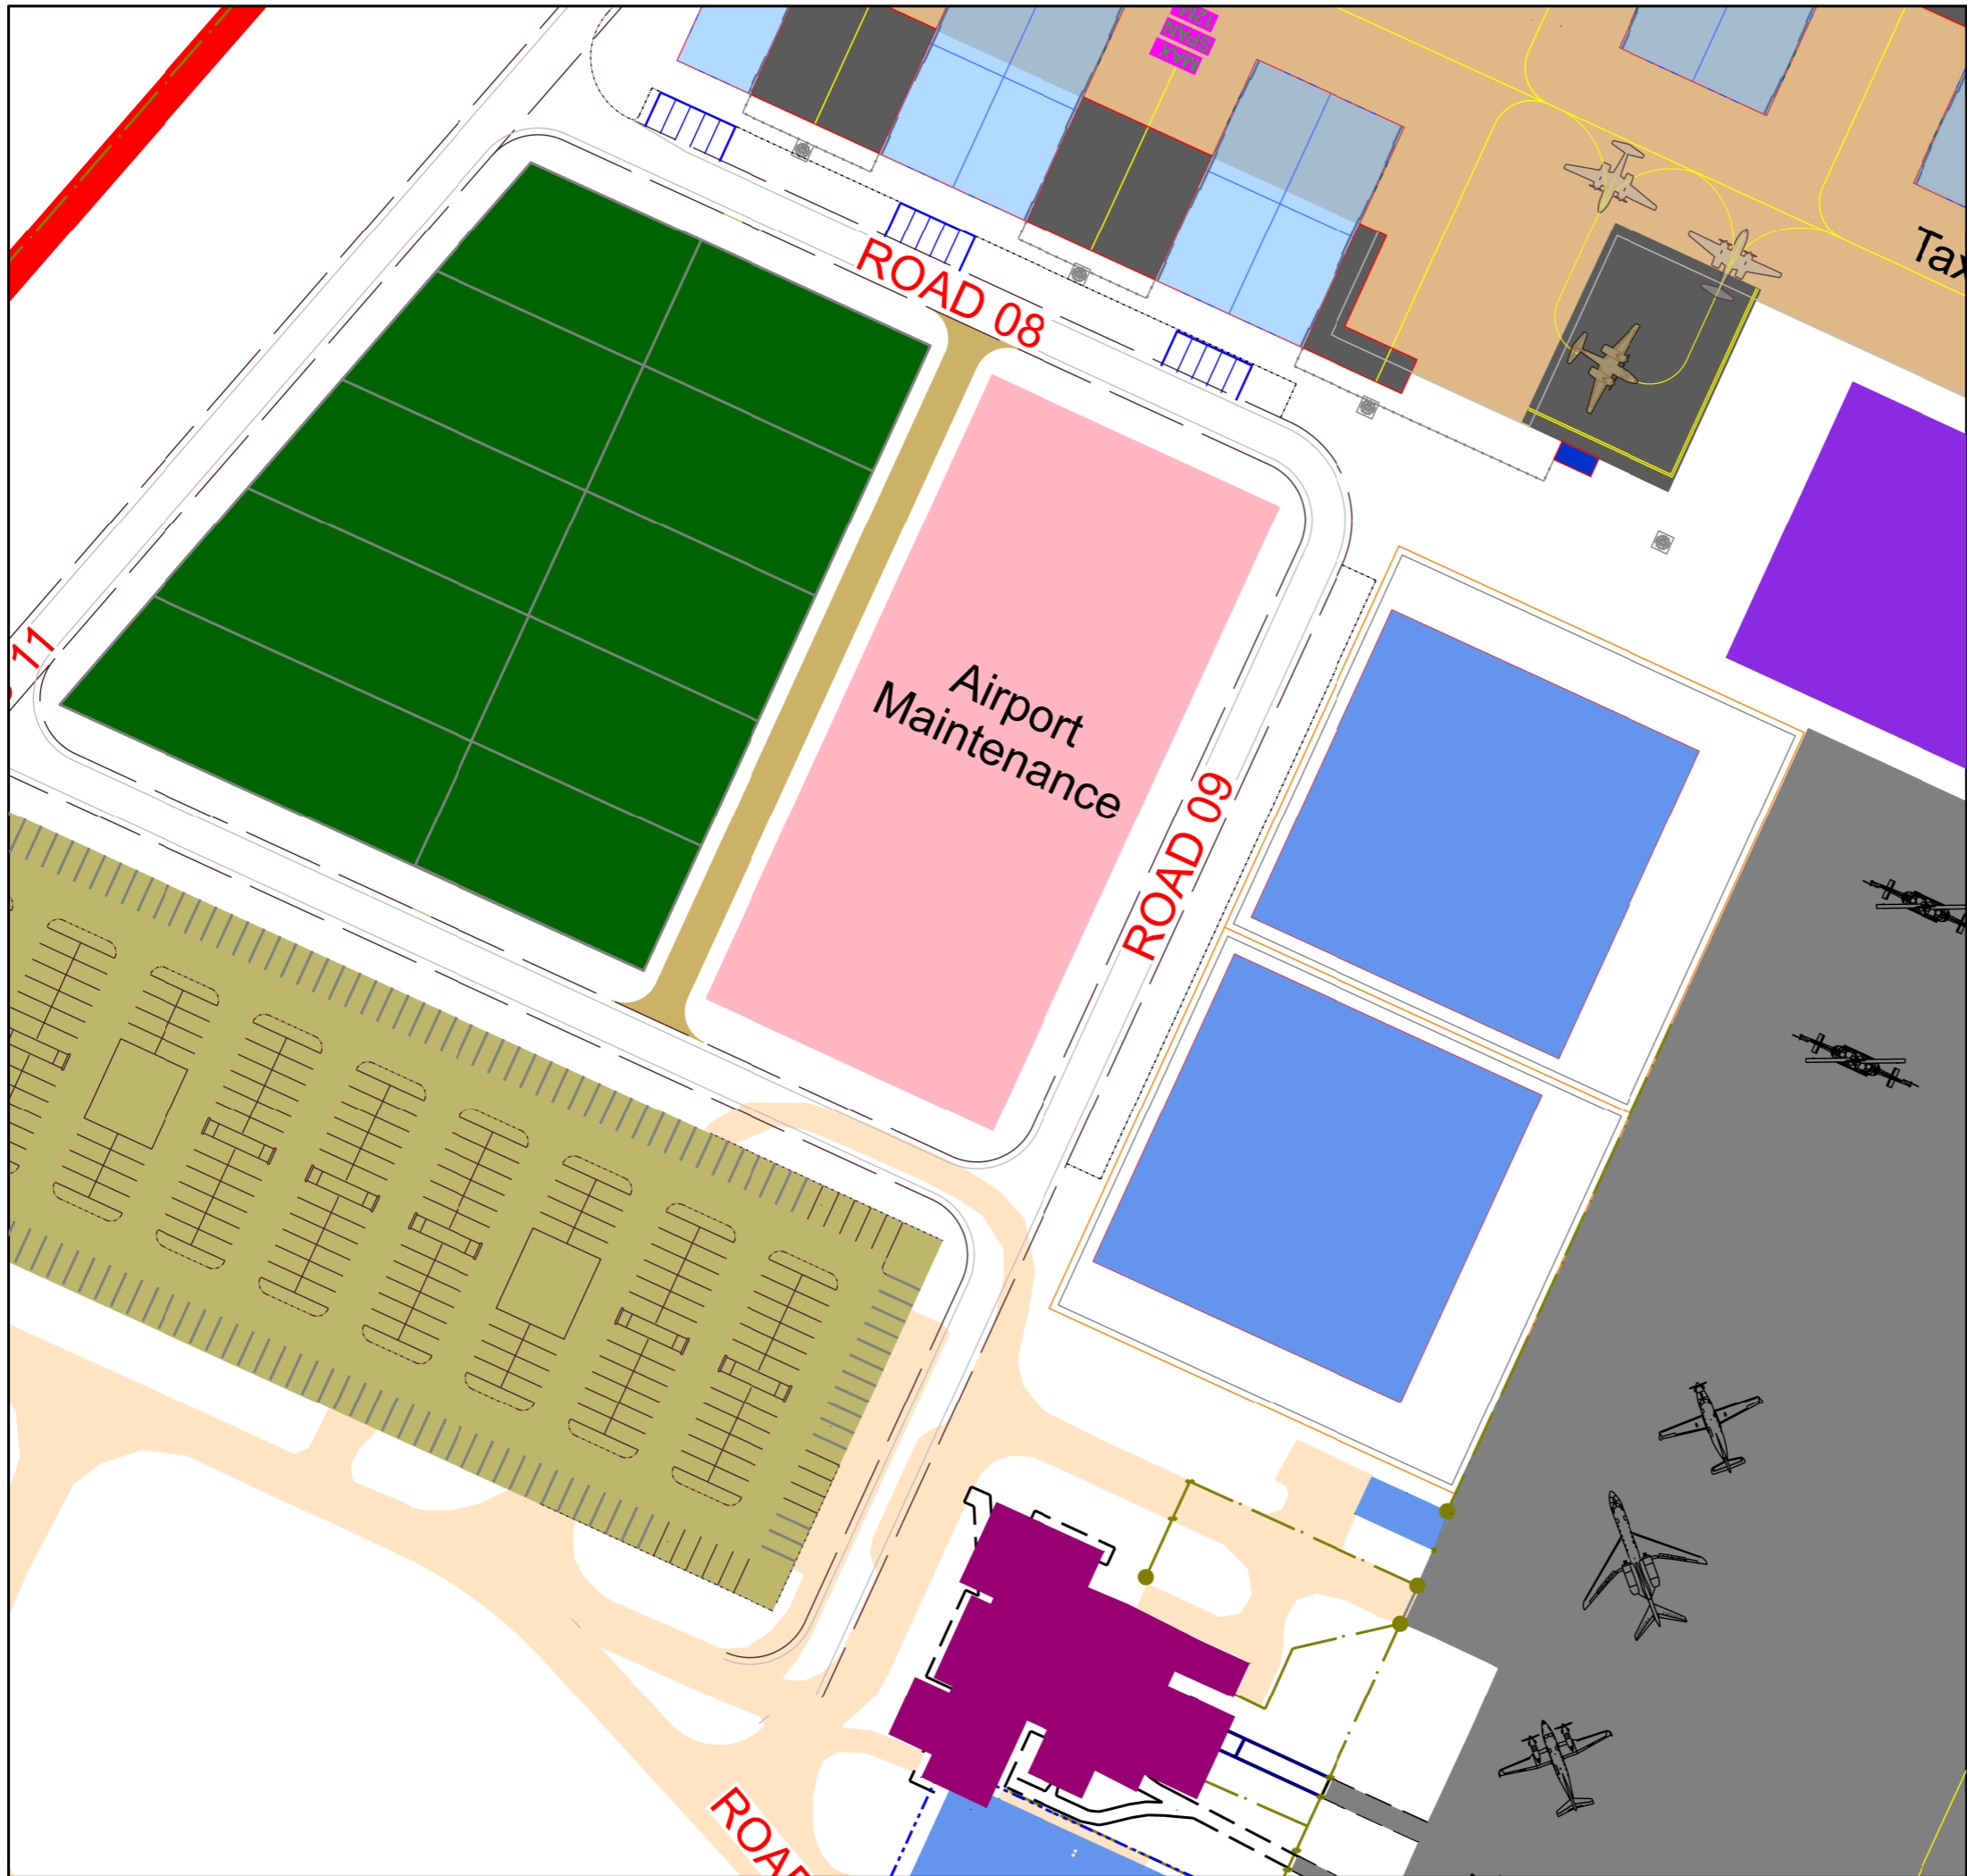Key Plan


 





**Busselton Margaret River Airport  
Master Plan**


Exhibit 8-16  
Retail Commercial and  
Accomodation Precinct



 Legend


-  Airport Property Boundary
-  ARFFS
-  Future Rental Car Parking
-  Future Northern Commercial Development
-  Future Airport Maintenance

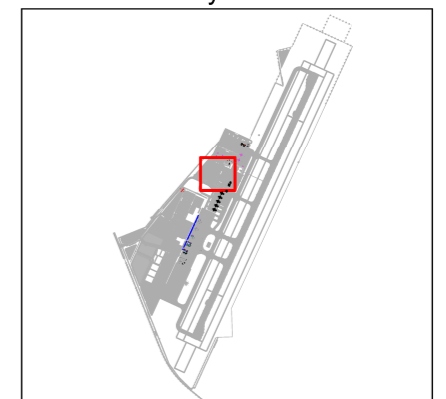Key Plan



**Busselton Margaret River Airport  
Master Plan**

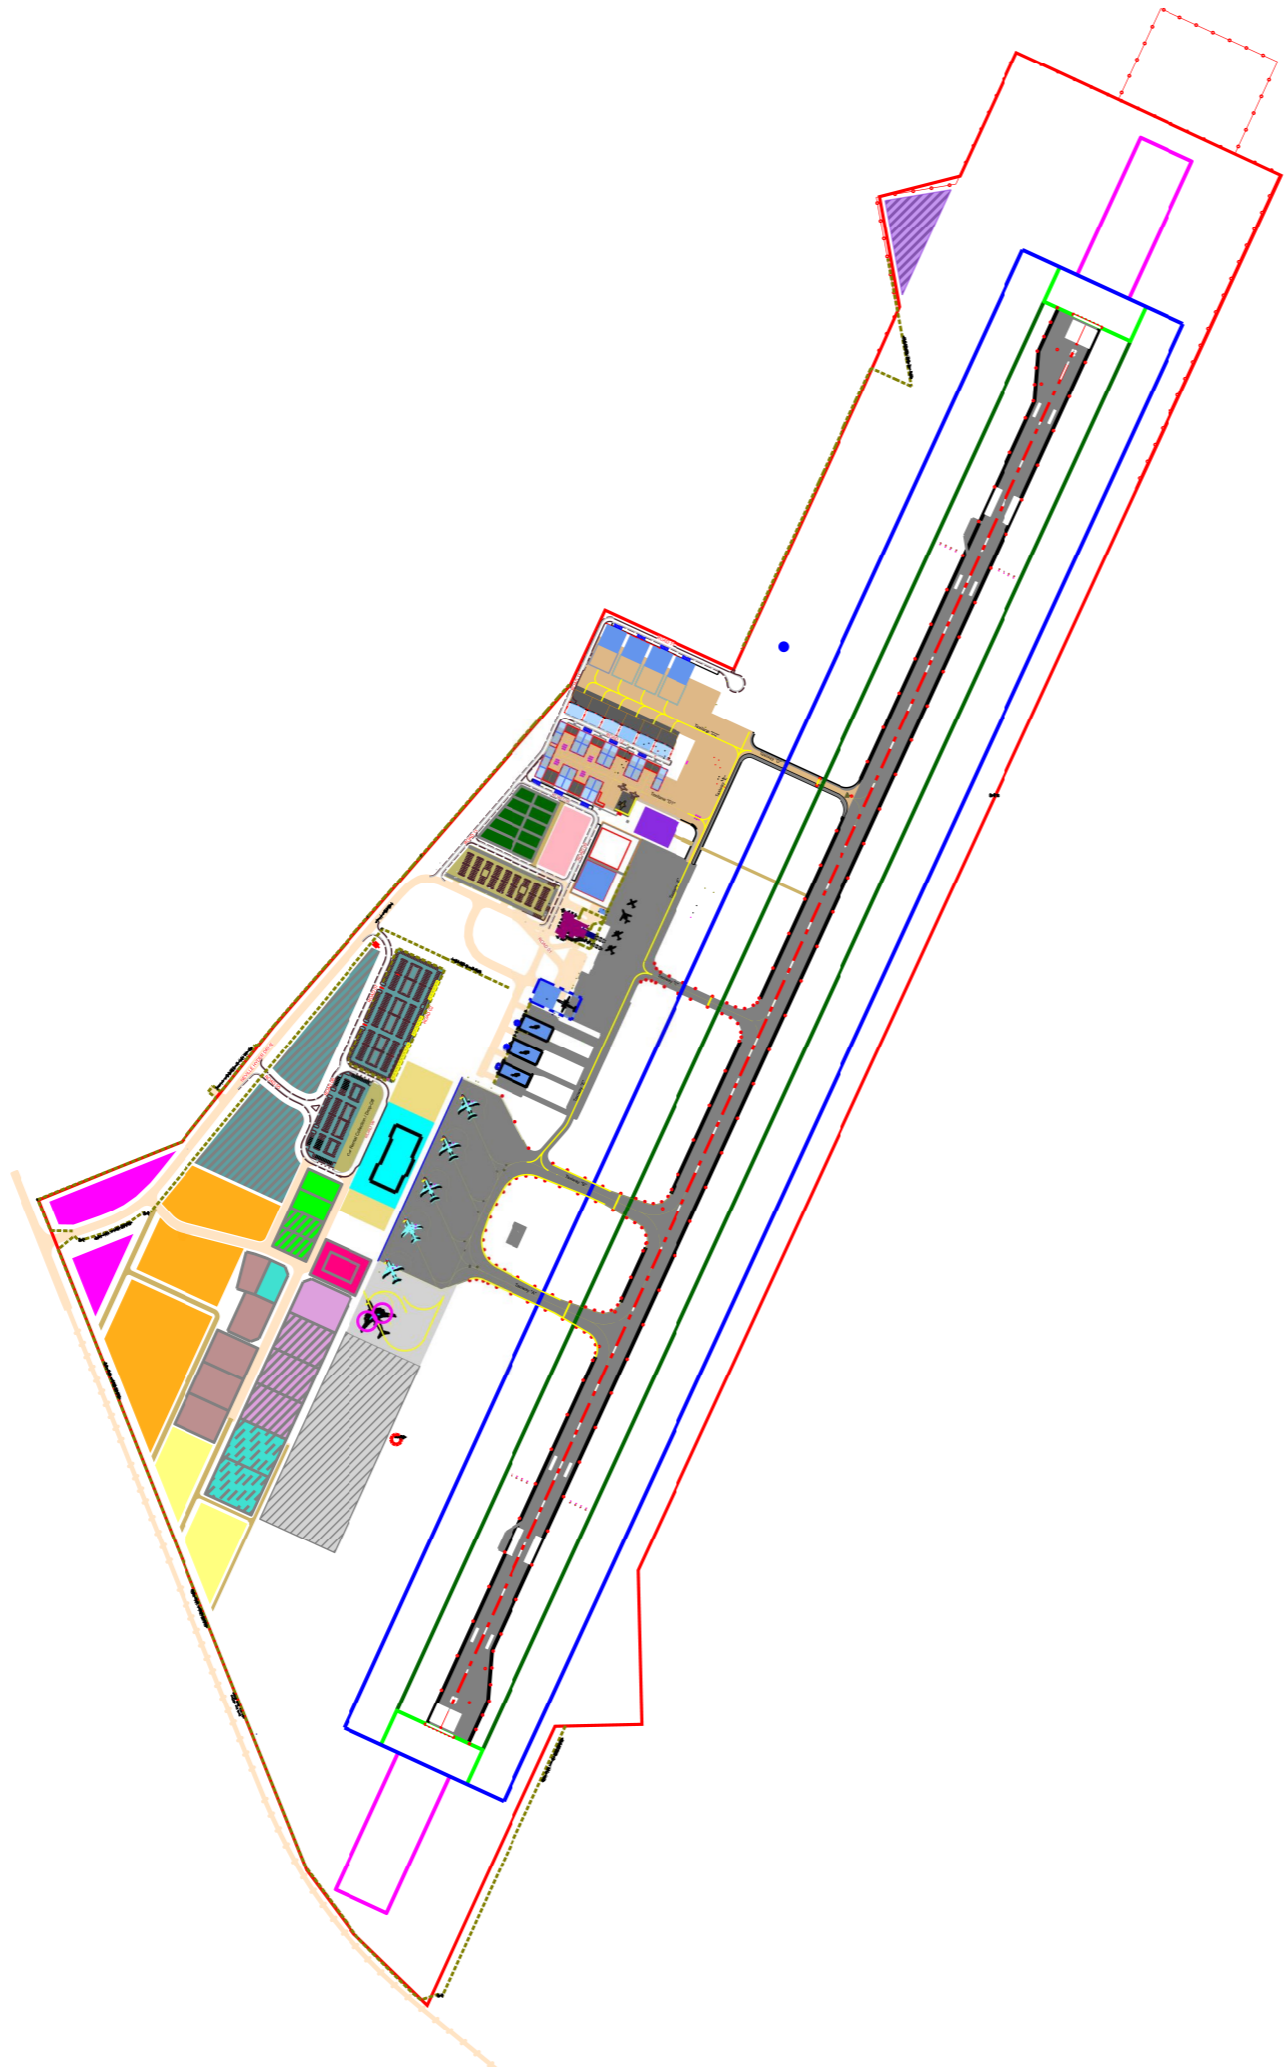Exhibit 8-18  
Airport Maintenance




Legend

- Airport Property Boundary
- Runway Strip
- Clearway
- RESA
- Future Passenger Terminal
- Future Apron Expansion
- Future Long Term Apron Reserve
- Future Fuel Farm
- ARFFS
- Future Airside Commercial Development
- Future Airside Commercial Development Rsv
- Future Airport and Airline Support
- Future Airport and Airline Support Reserve
- GSE Maintenance / Storage / Staging
- Future Cargo / Freight
- Future Cargo / Freight Reserve
- Future Retail Commercial Reserve
- Future Accomodation Reserve
- Future Public Car Park
- Future Long Term Public Car Park Reserve
- Future Rental Car Parking
- Future Northern Commercial Development Rsv
- Future Airport Maintenance Rsv
- Future Utilities Reserve
- Airport Commercial Reserve
- ARFFS Training Area
- FBO

**Busselton Margaret River Airport  
Master Plan**

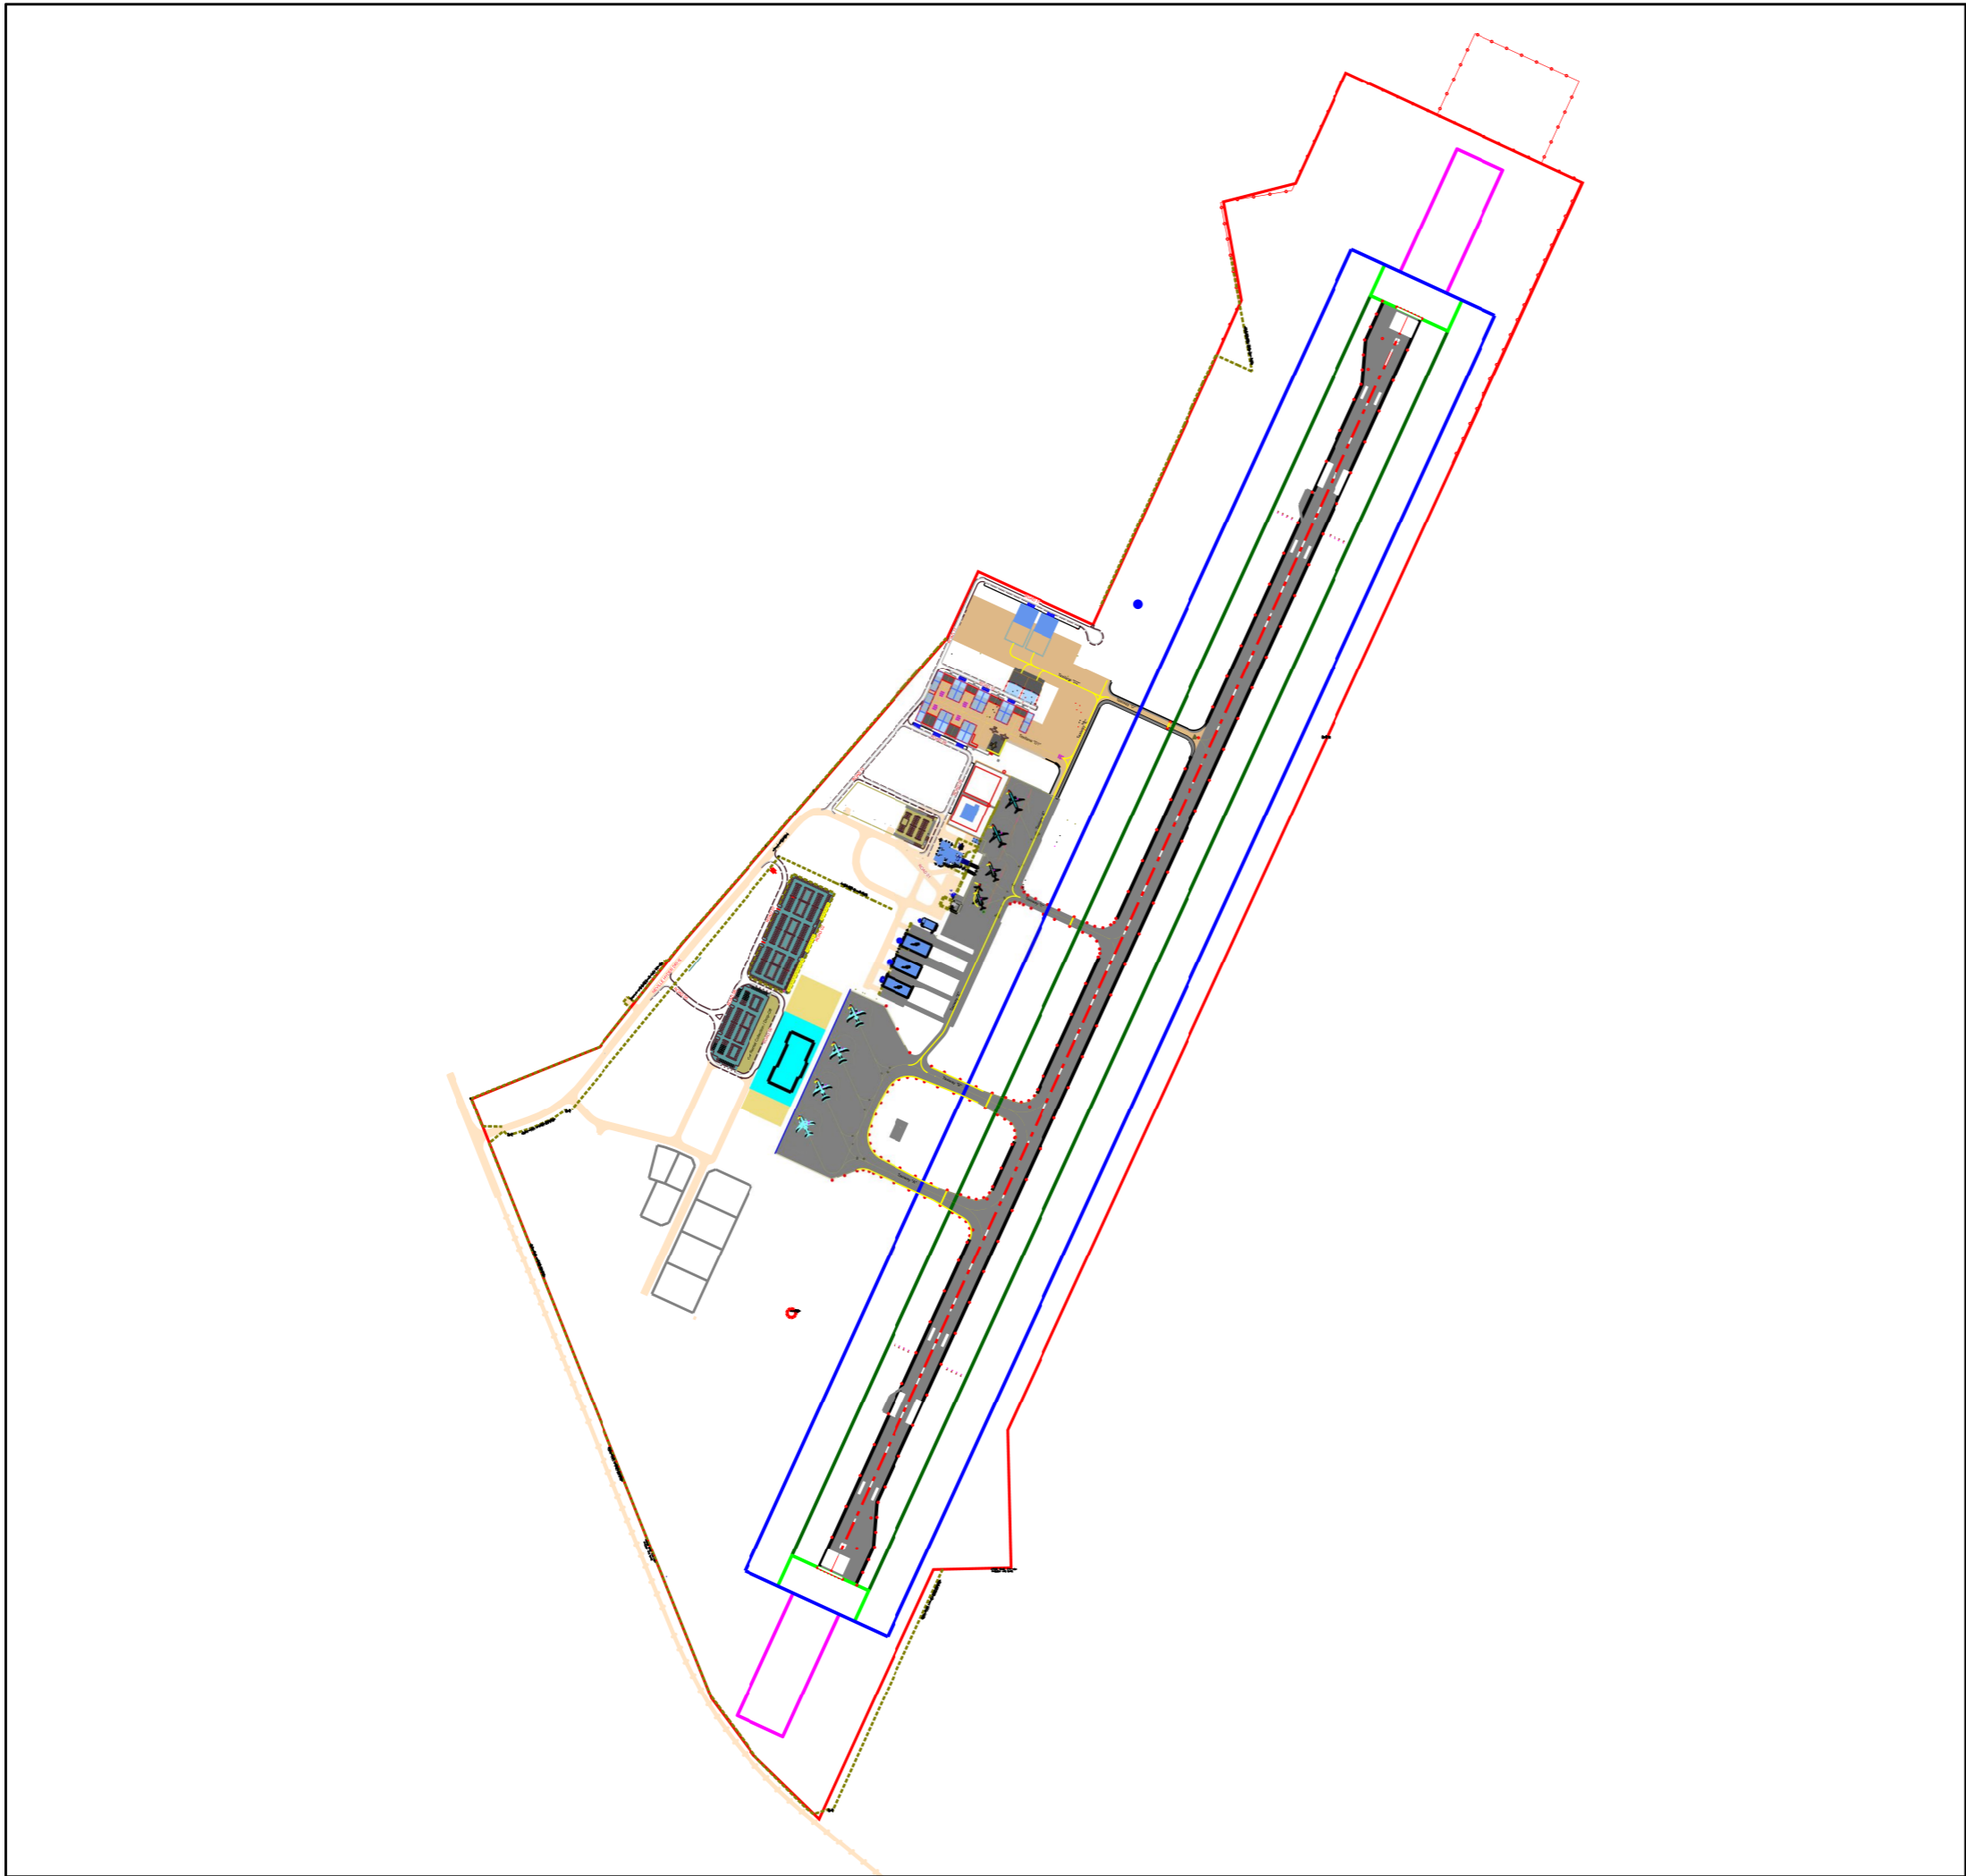Exhibit 9-1  
Airport Master Plan






Legend





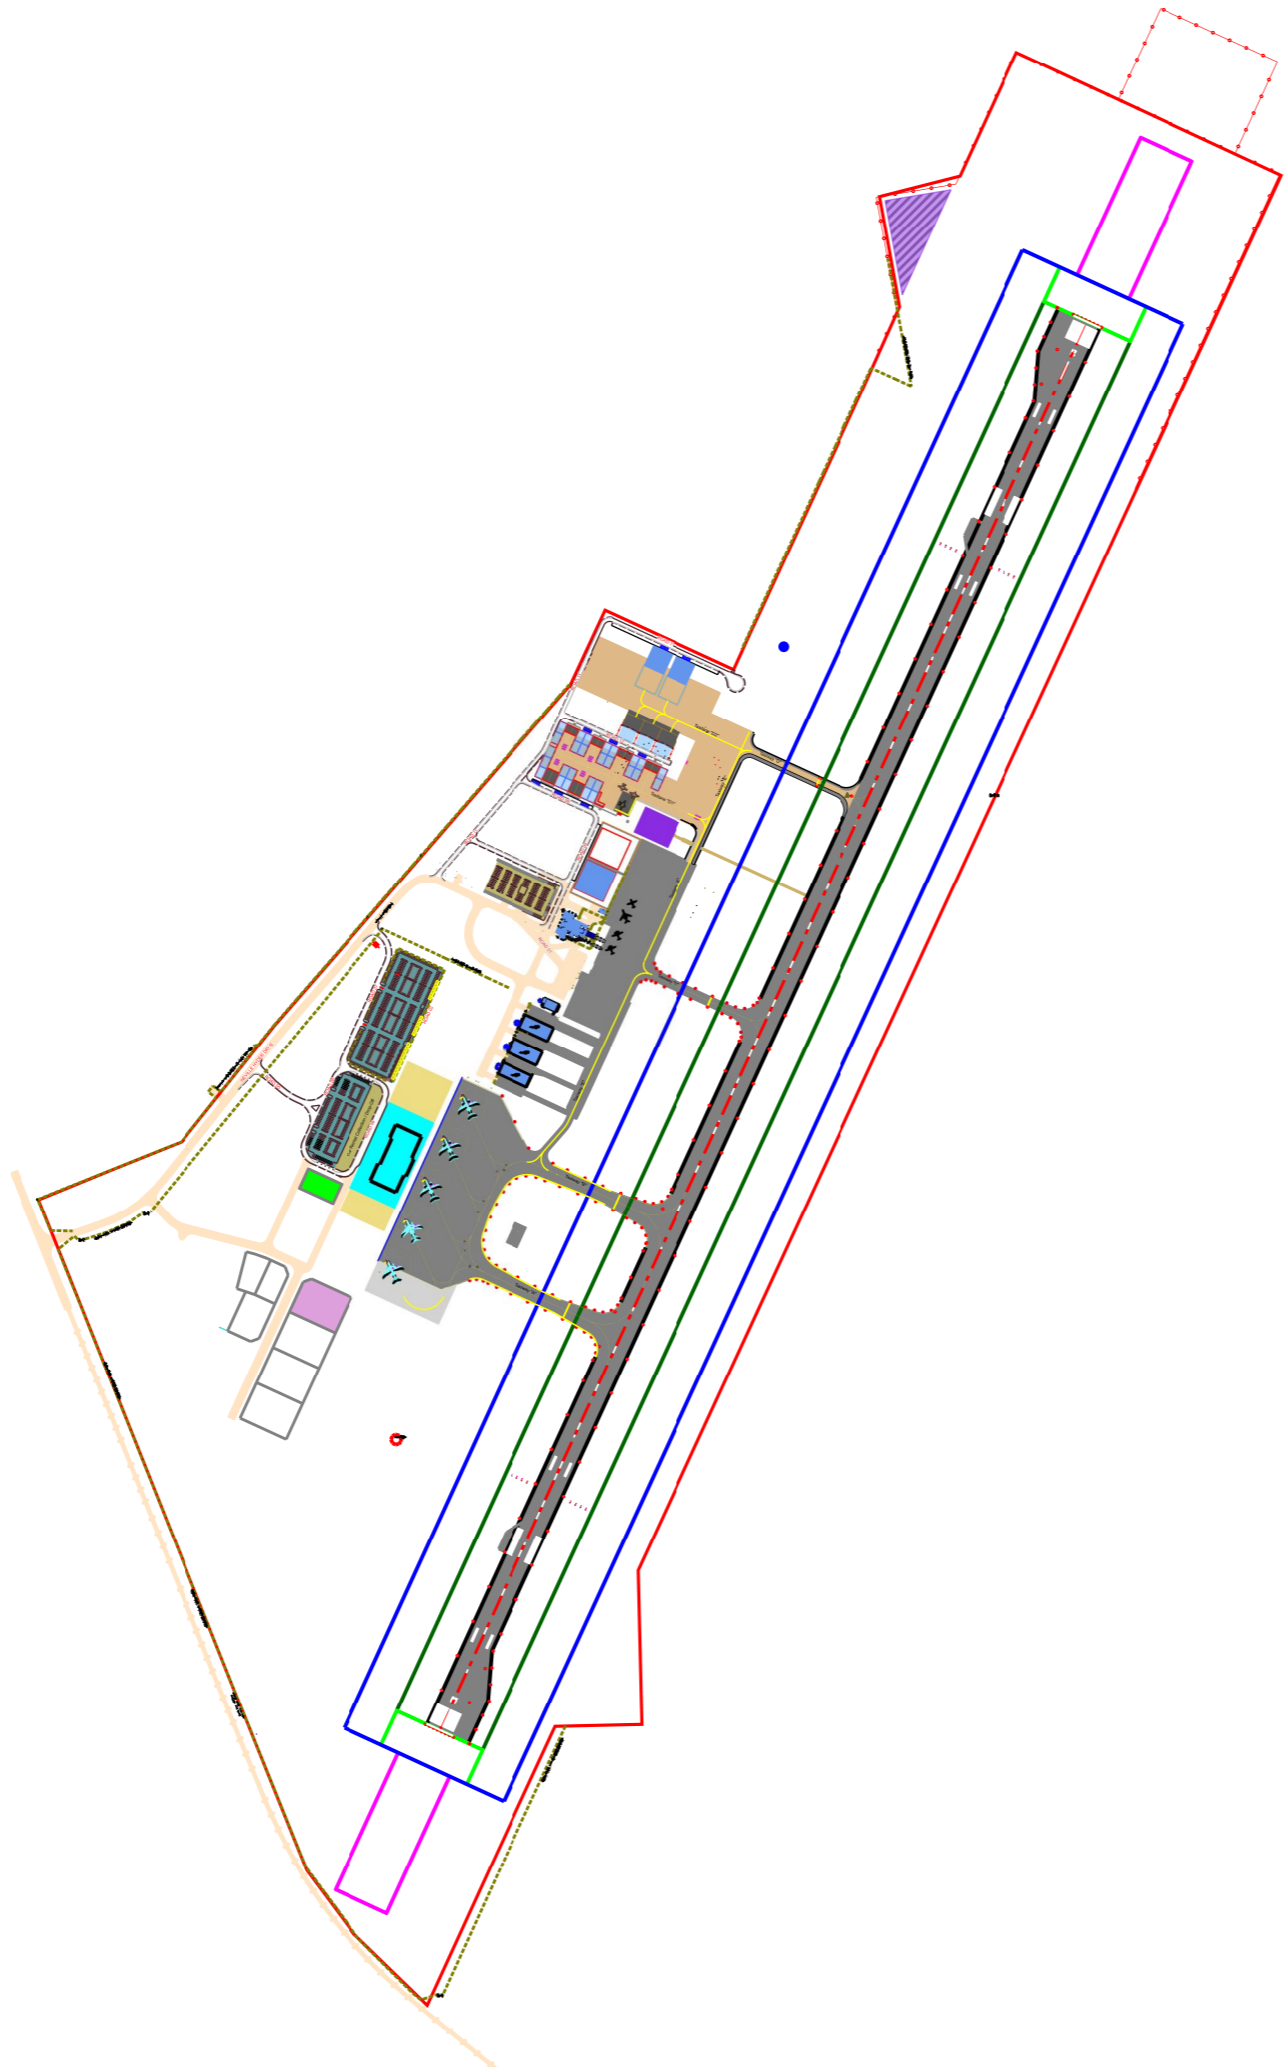-  Airport Property Boundary
-  Runway Strip
-  Clearway
-  RESA
-  Future Passenger Terminal
-  GSE Maintenance / Storage / Staging
-  Future Public Car Park

**Busselton Margaret River Airport  
Master Plan**

Exhibit 9-2  
Airport Master Plan - Phase 1  
(2023 to 2028)




Legend

-  Airport Property Boundary
-  Runway Strip
-  Clearway
-  RESA
-  Future Passenger Terminal
-  Future Apron Expansion
-  ARFFS
-  Future Airport and Airline Support
-  GSE Maintenance / Storage / Staging
-  Future Cargo / Freight
-  Future Public Car Park
-  Future Rental Car Parking
-  ARFFS Training Area
-  FBO

**Busselton Margaret River Airport  
Master Plan**

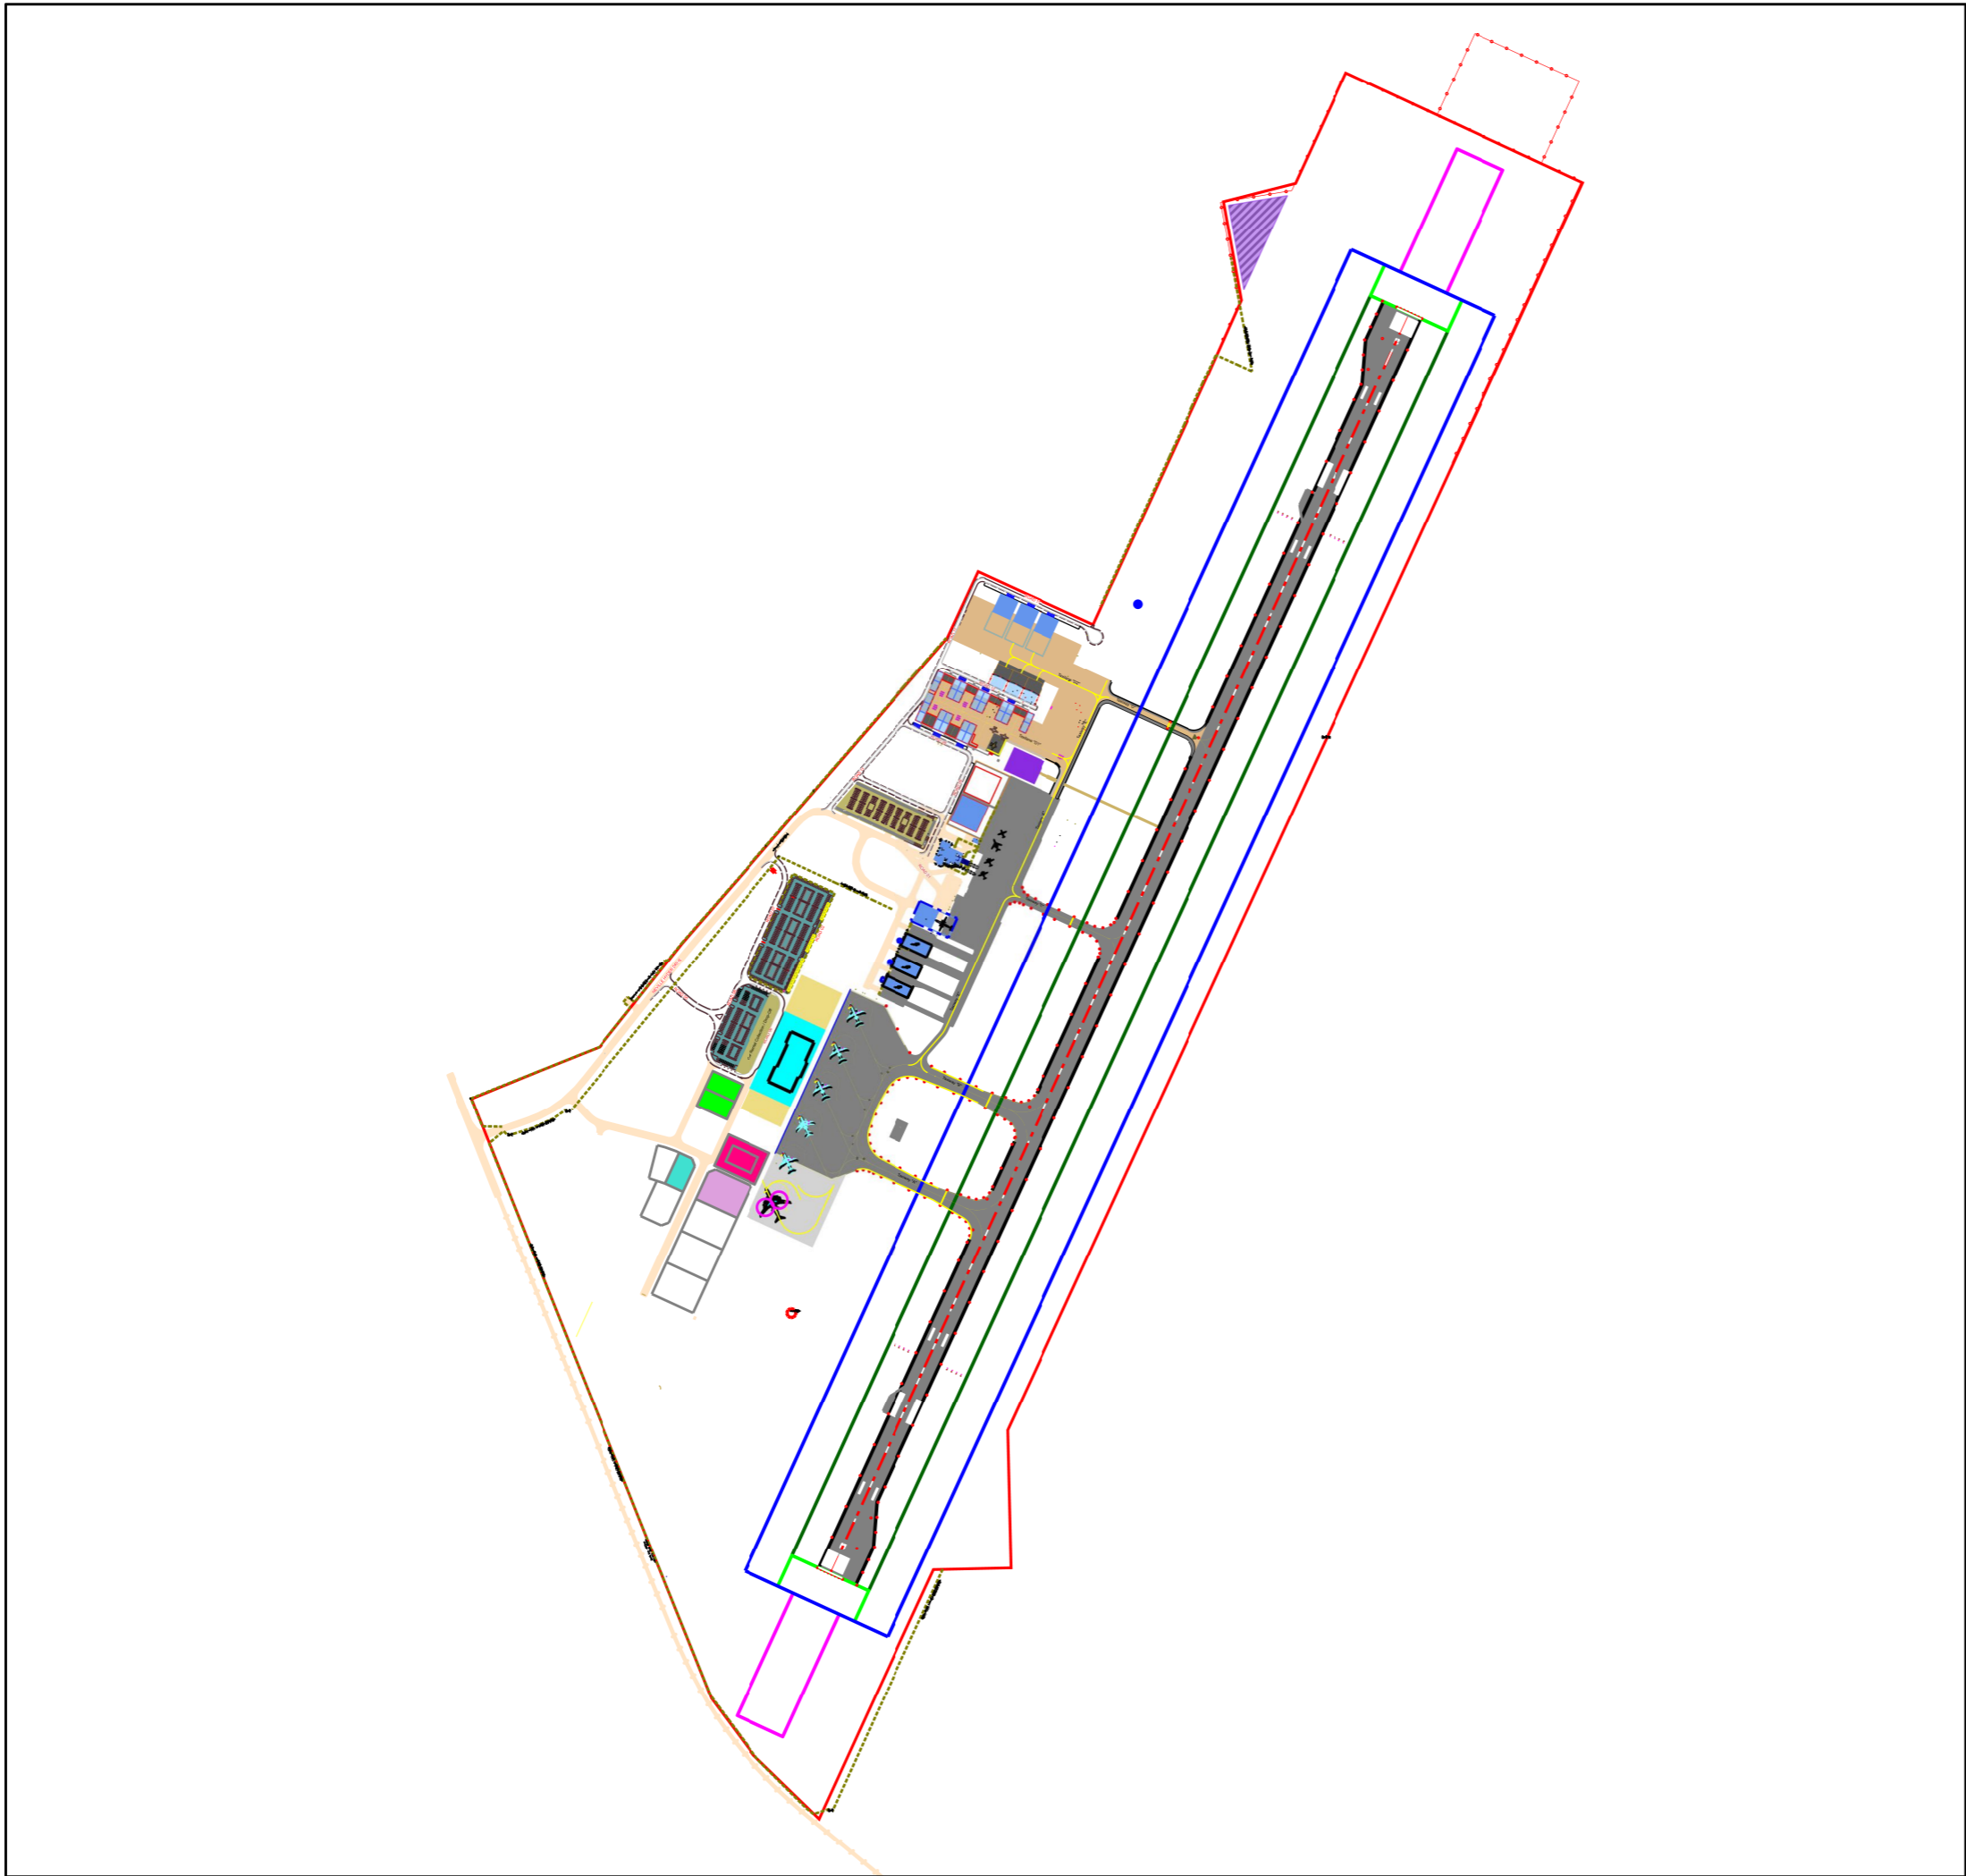Exhibit 9-3  
Airport Master Plan - Phase 2  
(2028 to 2033)




Legend

- Airport Property Boundary
- Runway Strip
- Clearway
- RESA
- Future Passenger Terminal
- Future Apron Expansion
- Future Fuel Farm
- ARFFS
- Future Airside Commercial Development
- Future Airport and Airline Support
- GSE Maintenance / Storage / Staging
- Future Cargo / Freight
- Future Public Car Park
- Future Rental Car Parking
- ARFFS Training Area
- FBO

**Busselton Margaret River Airport  
Master Plan**

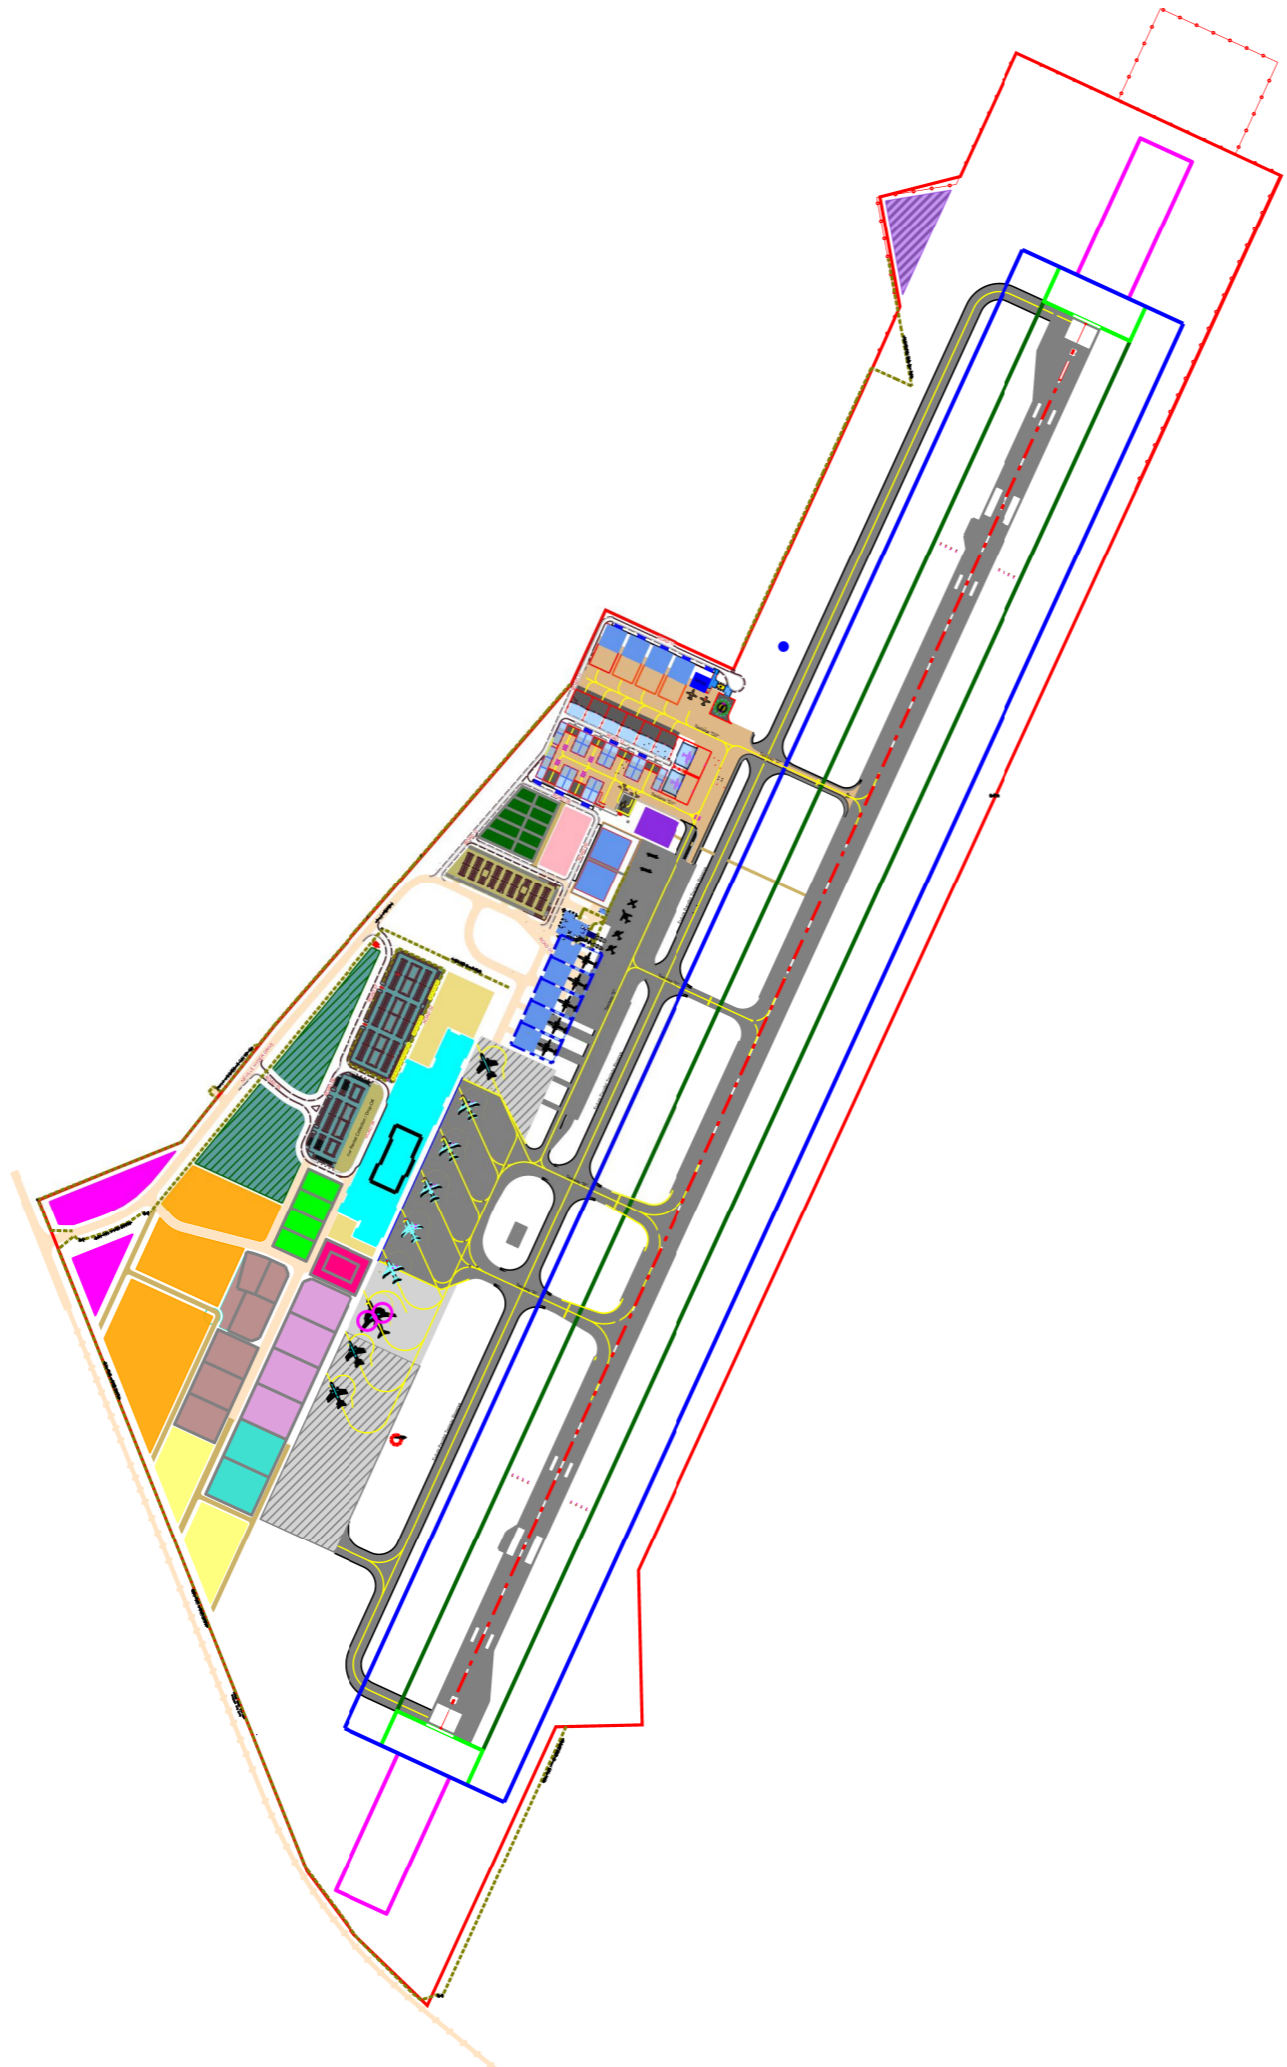Exhibit 9-4  
Airport Master Plan - Phase 3  
(2033 to 2043)





BUSSETON  
MARGARET RIVER  
**Airport**



Legend

- Airport Property Boundary
- Runway Strip
- Clearway
- RESA
- Future Passenger Terminal
- Future Apron Expansion
- Future Long Term Apron Reserve
- Future Fuel Farm
- ARFFS
- RFDS
- Future Airside Commercial Development
- Future Airport and Airline Support
- GSE Maintenance / Storage / Staging
- Future Cargo / Freight
- Future Retail Commercial
- Future Accomodation
- Future Public Car Park
- Future Long Term Public Car Park Reserve
- Future Rental Car Parking
- Future Northern Commercial Development
- Future Airport Maintenance
- Future Utilities
- Airport Commercial
- ARFFS Training Area
- FBO

**Busseton Margaret River Airport  
Master Plan**

Exhibit 10-1  
Ultimate Airport Development